



SECTION 11, TWP 22 S., RANGE 7 W. W. M.
SECTION 14, TWP 22 S., RANGE 7 W. W. M.

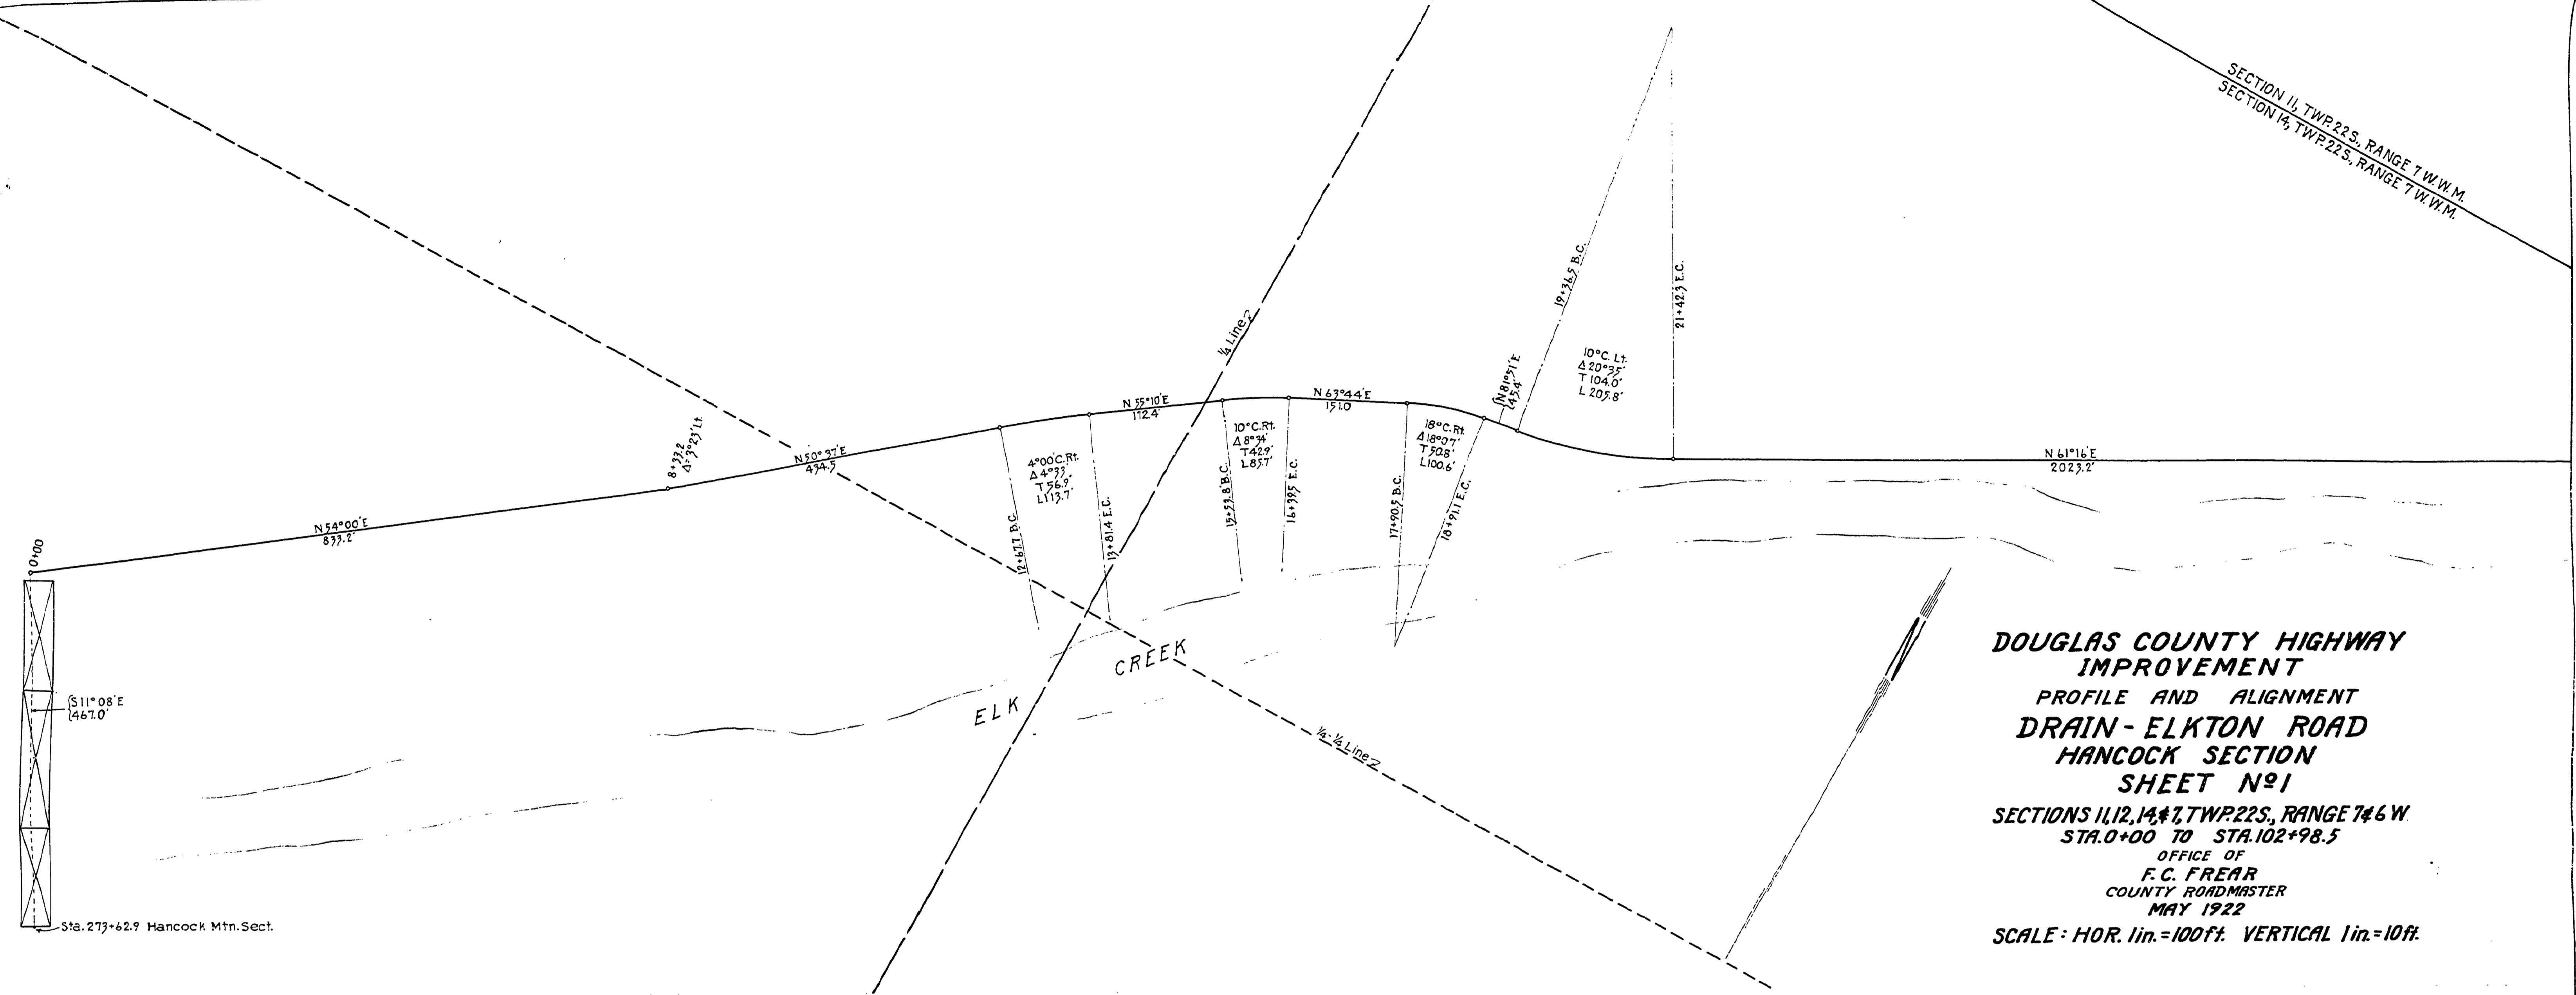

**DOUGLAS COUNTY HIGHWAY
IMPROVEMENT
PROFILE AND ALIGNMENT
DRAIN-ELKTON ROAD
HANCOCK SECTION
SHEET NO 1**
SECTIONS 11, 12, 14, 17, TWP 22 S., RANGE 7 W. W. M.
STA. 0+00 TO STA. 102+98.5
OFFICE OF
F. C. FREAR
COUNTY ROADMASTER
MAY 1922
SCALE: HOR. 1 in. = 100 ft. VERTICAL 1 in. = 10 ft.

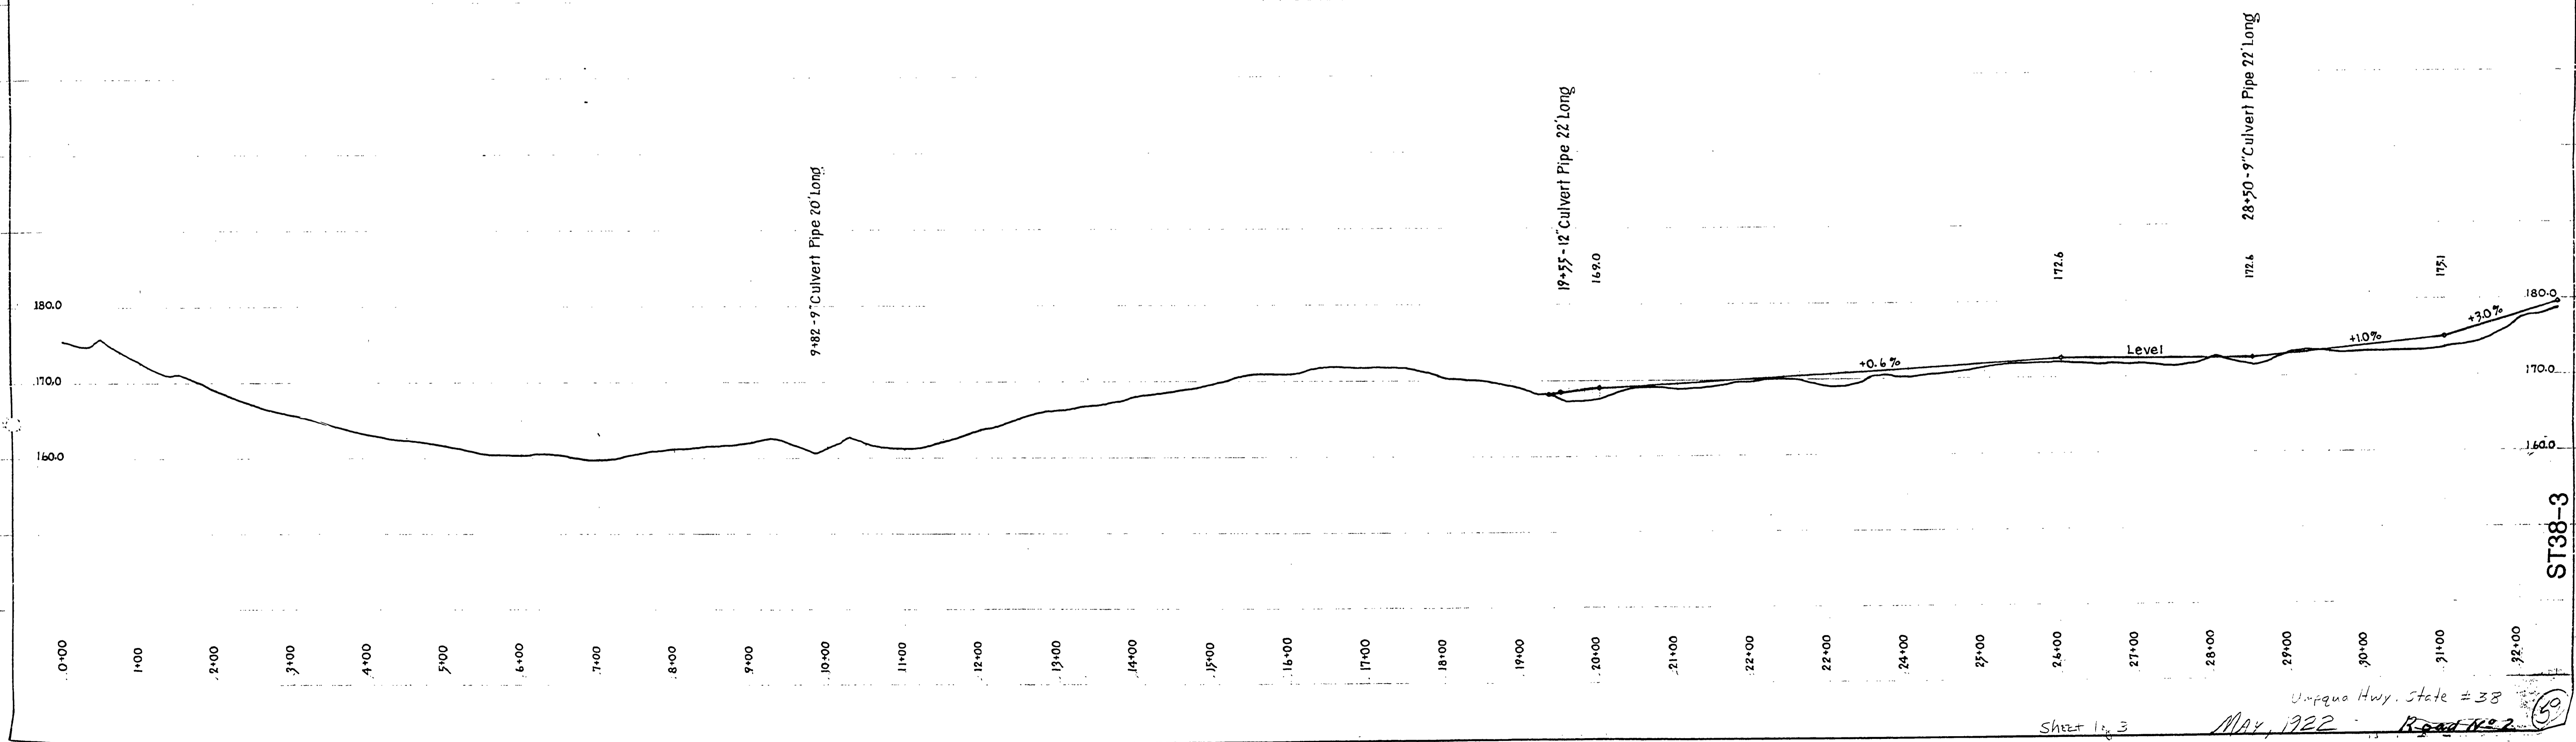

ST38-3