

Gardiner Mill Co. to Douglas County  
60' Right of way St. 586+40 to 600+83  
Consideration \$100  
Road Record B Page 400 Sept. 18, 1922

Mary B. Martin to Douglas County  
60' Right of way St. 600+83 to 650+67  
Consideration \$100 & Fence on North  
side & approach to highway  
Road Record B Page 399 July 11, 1922

UMPQUA RIVER

GARDINER MILL CO.

MRS. C. R. HENDERSON

SECTION 15, TWP. 22 S., R. 10 W. W.M.  
SECTION 14, TWP. 22 S., R. 10 W. W.M.

**DOUGLAS COUNTY HIGHWAY  
IMPROVEMENT  
PROFILE AND ALIGNMENT  
ELKTON REEDSPORT ROAD  
SCOTSBURG SECTION  
SHEET NO. 1**  
SEC'S. 15-14-23-24-13 #18, T. 22 S., R. 10 W. W.M.  
STA. 593+35.0 TO STA. 753+00  
OFFICE OF  
F. C. FREAR  
COUNTY ROADMASTER  
SCALE: HOR. 1 in. = 100 ft. VERTICAL 1 in. = 10 ft.  
J. W. COLE - Loc. - Eng.

MRS. C. R. HENDERSON

16,345 Cu. Yd. Exc.  
562 " Rubble Wall  
15,783 " Waste

B.M.  
On Mill Cr. 45' Lt.  
Elev. 30.42

2762 Cu. Yd. Exc.  
2400 Cu. Yd. End Haul  
440 Sta. Yd. O.H.


B.M.  
On 10' Maple 60' Lt.  
Elev. 24.89

543 Cu. Yd. Exc. 490 " End H.  
792 Cu. Yd. Exc. 792 Cu. Yd. End H.  
320 Cu. Yd. Exc. 300 " End H.  
417 Cu. Yd. Exc. 417 " End H.

1759 Cu. Yd. Exc. 1000 " End Haul

622+20  
161 Cu. Yd. Exc. 30 " End Haul  
891 Cu. Yd. Exc. 300 " End Haul

B.M.  
On 10' Maple 65' Lt.  
Elev. 46.88

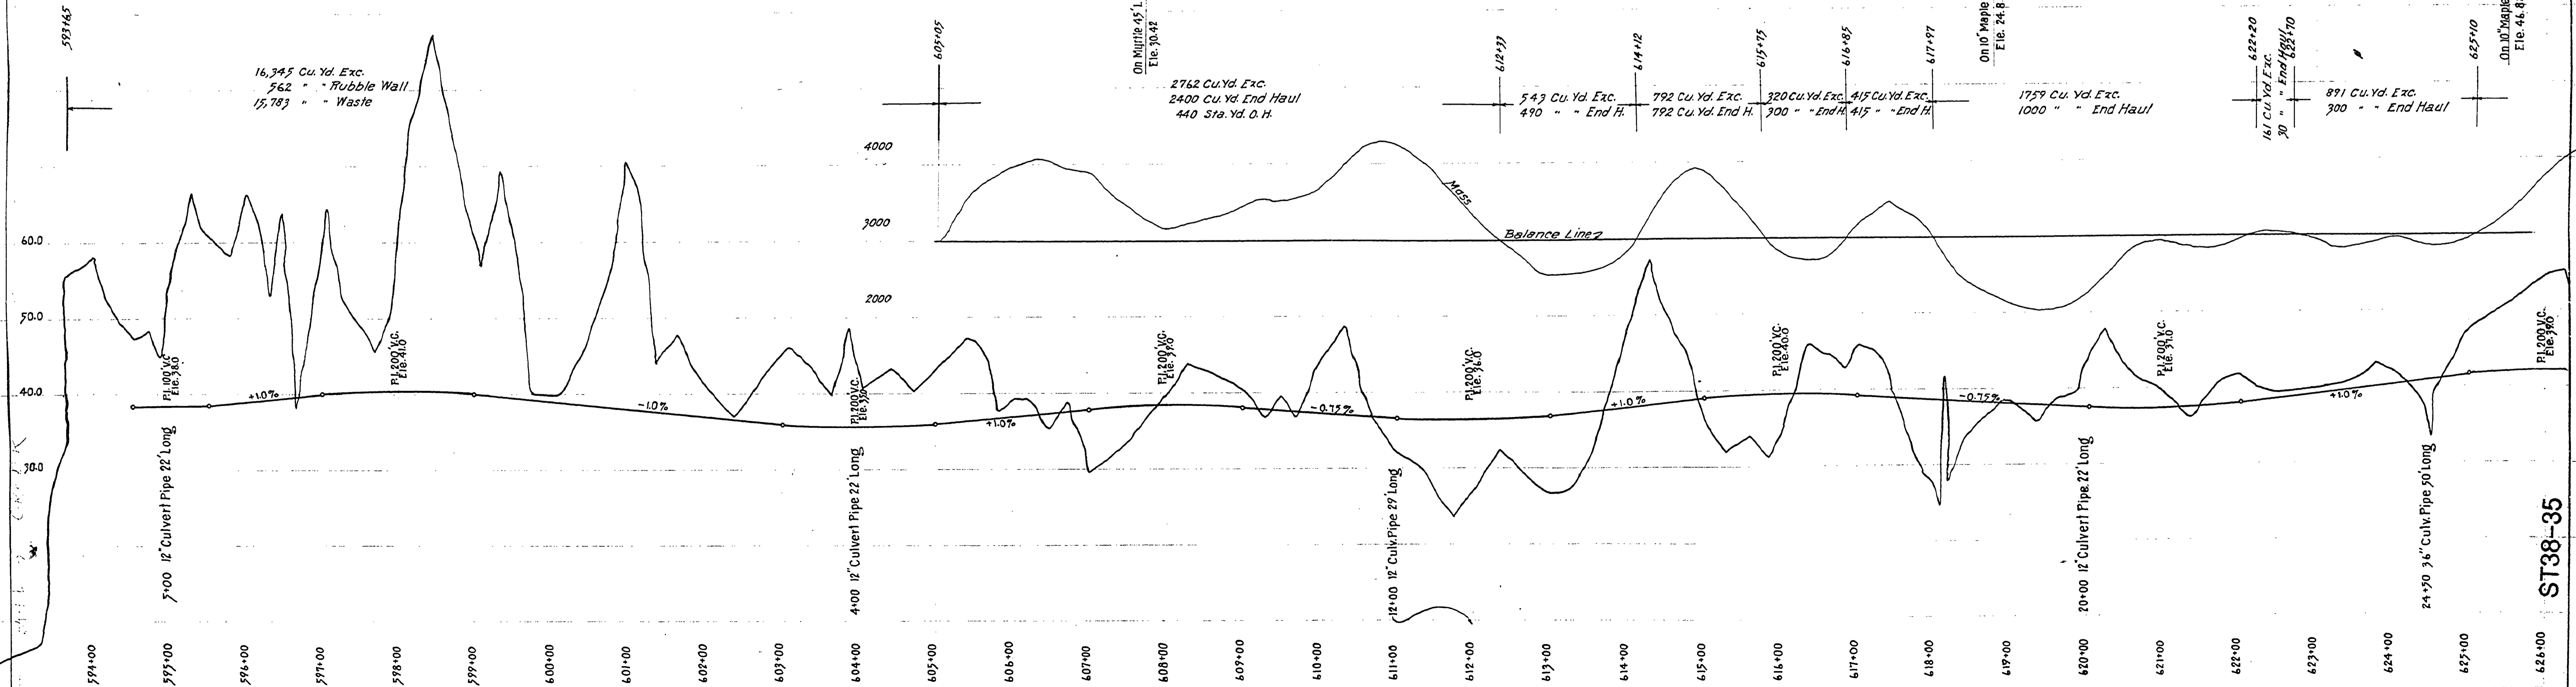

ST38-35