


Hinsdale Estate Co to Douglas County  
 60' Right of way St. 11+18 to St. 217+54  
 Consideration \$15000 & Other Agreements  
 Road Record 8 Page 388  
 Filed Jan. 11, 1922

**ELKTON-REEDSPORT ROAD  
 HINSDALE SECTION  
 SHEET NO 5**

SECTION 33  
 SECTION 34

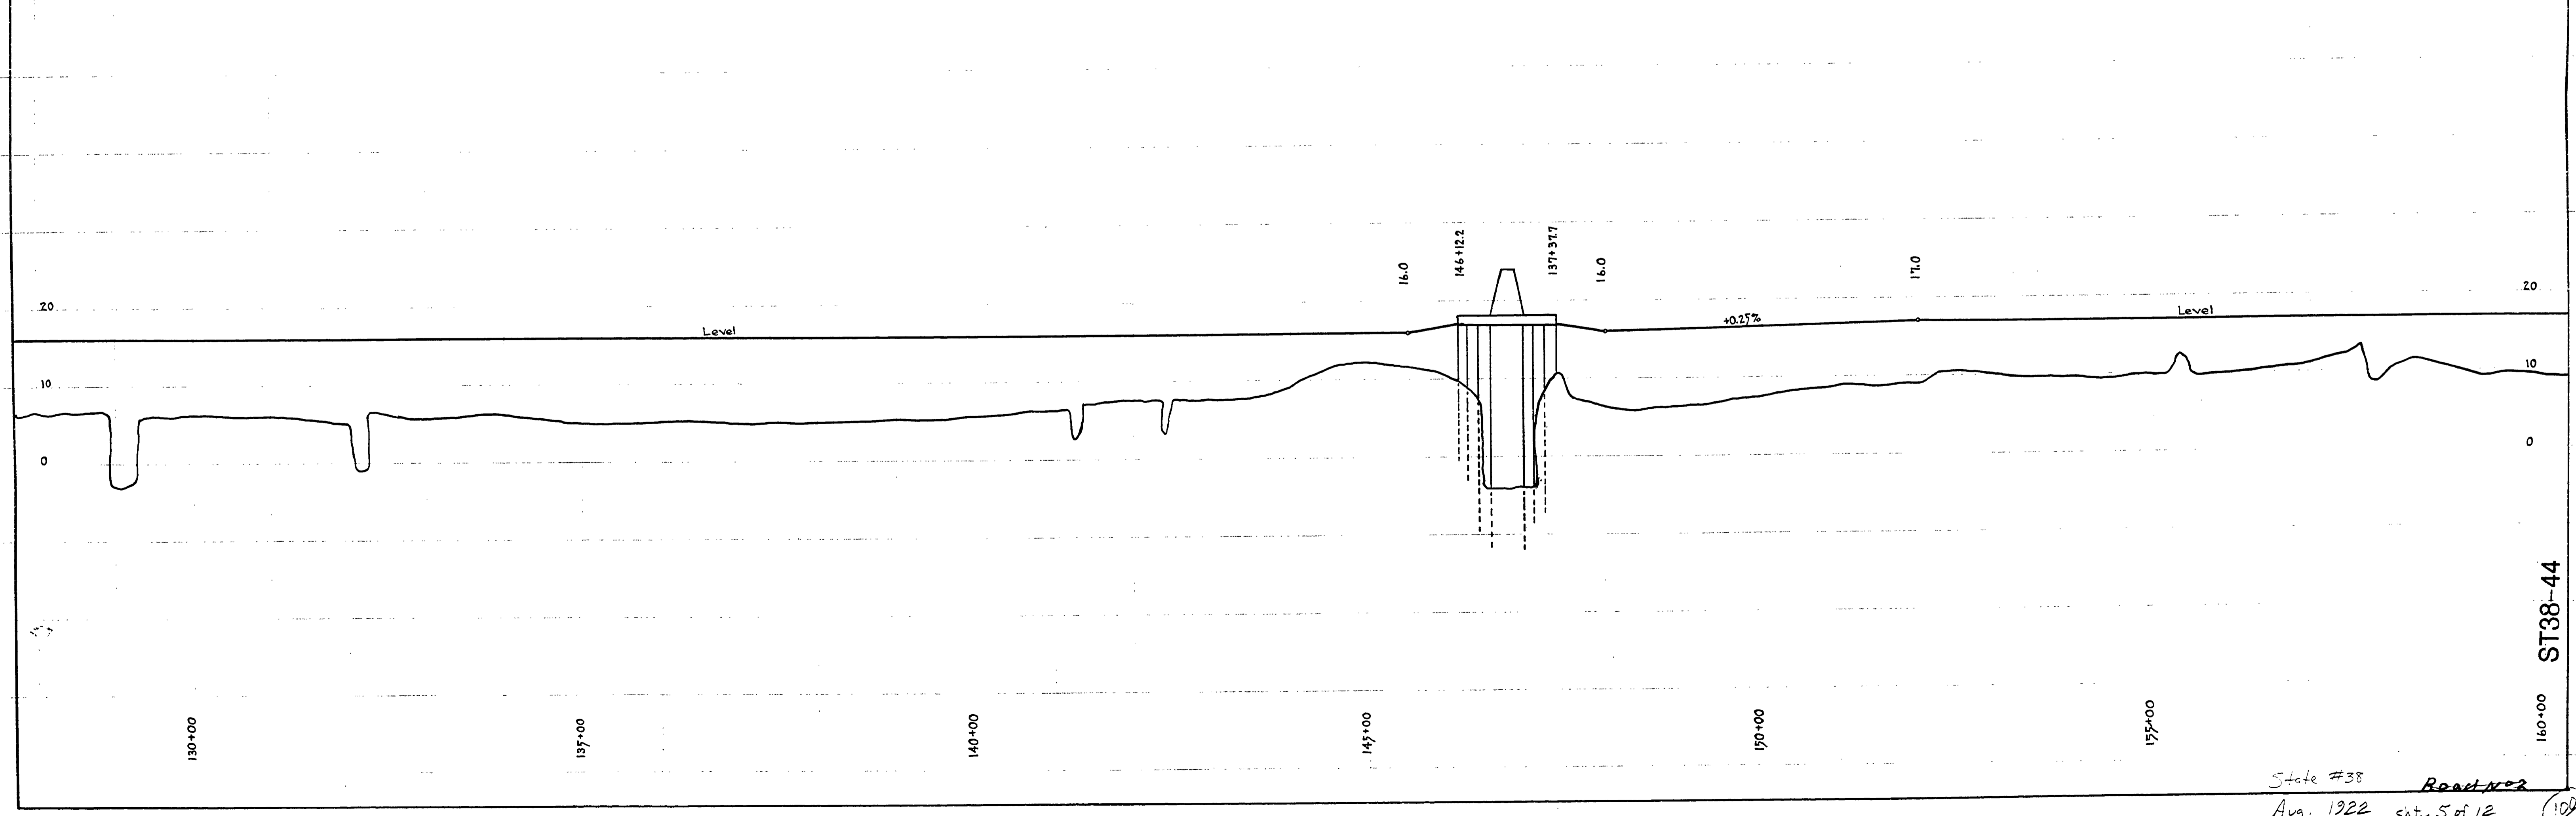

State #38 Road #2  
 Aug. 1922 sht. 5 of 12

ST38-44

