


UMPQUA RIVER

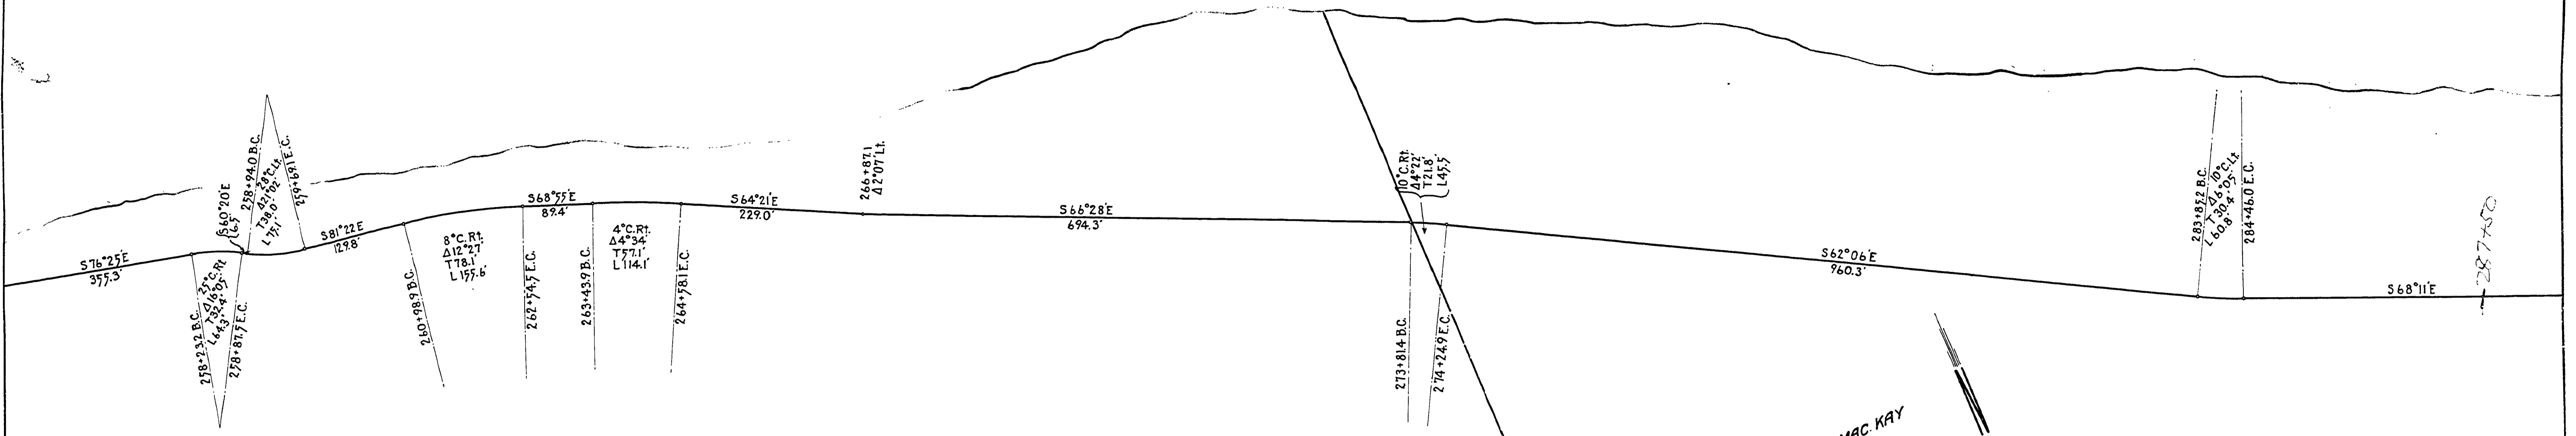


Henry Boye to Douglas County  
60' Right of way St. 217+54 to 273+90  
Consideration \$510.00  
Road Record 8 Page 390  
Filed Jan. 21, 1922

HENRY BOYER

Rolla Wilson to Douglas County  
60' Right of way St. 273+90 to 294+50  
Consideration \$500.00  
Road Record 8 Page 387  
Filed Jan. 11, 1922

REED & MAC KAY

ELKTON-REEDSPORT ROAD  
HINSDALE SECTION  
SHEET No 9

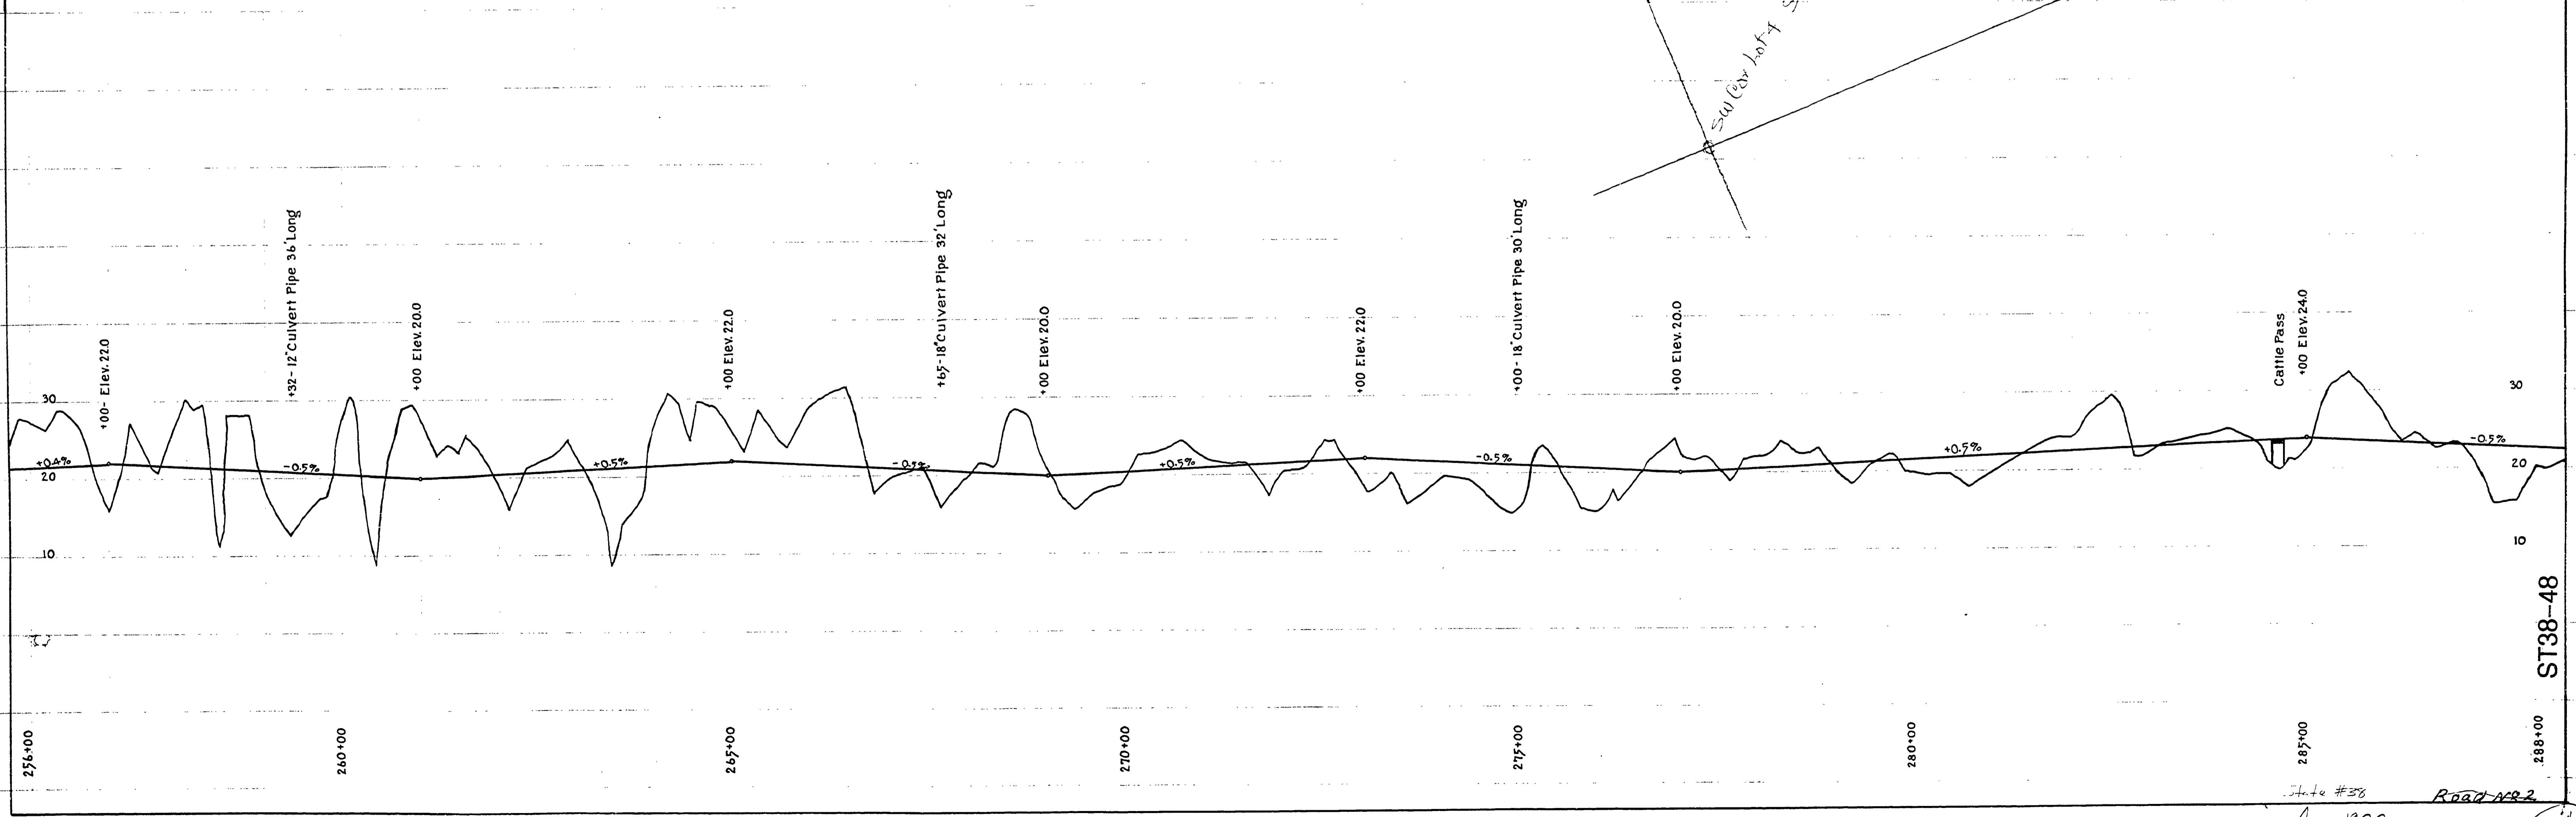

Auto #38 Road #22  
Aug. 1922 sheet 9 of 12

ST38-48

104