


W.G. Hoagland to Douglas County
 60' Right of way St 329+90 to 387+73 except
 to be 40' from 100' W to 200' E of present dwelling
 Consideration \$1250.00
 Road Record 8 Page 388 Filed Jan. 11, 1922

**ELKTON-REEDSPORT ROAD
 HINSDALE SECTION
 SHEET No 12**

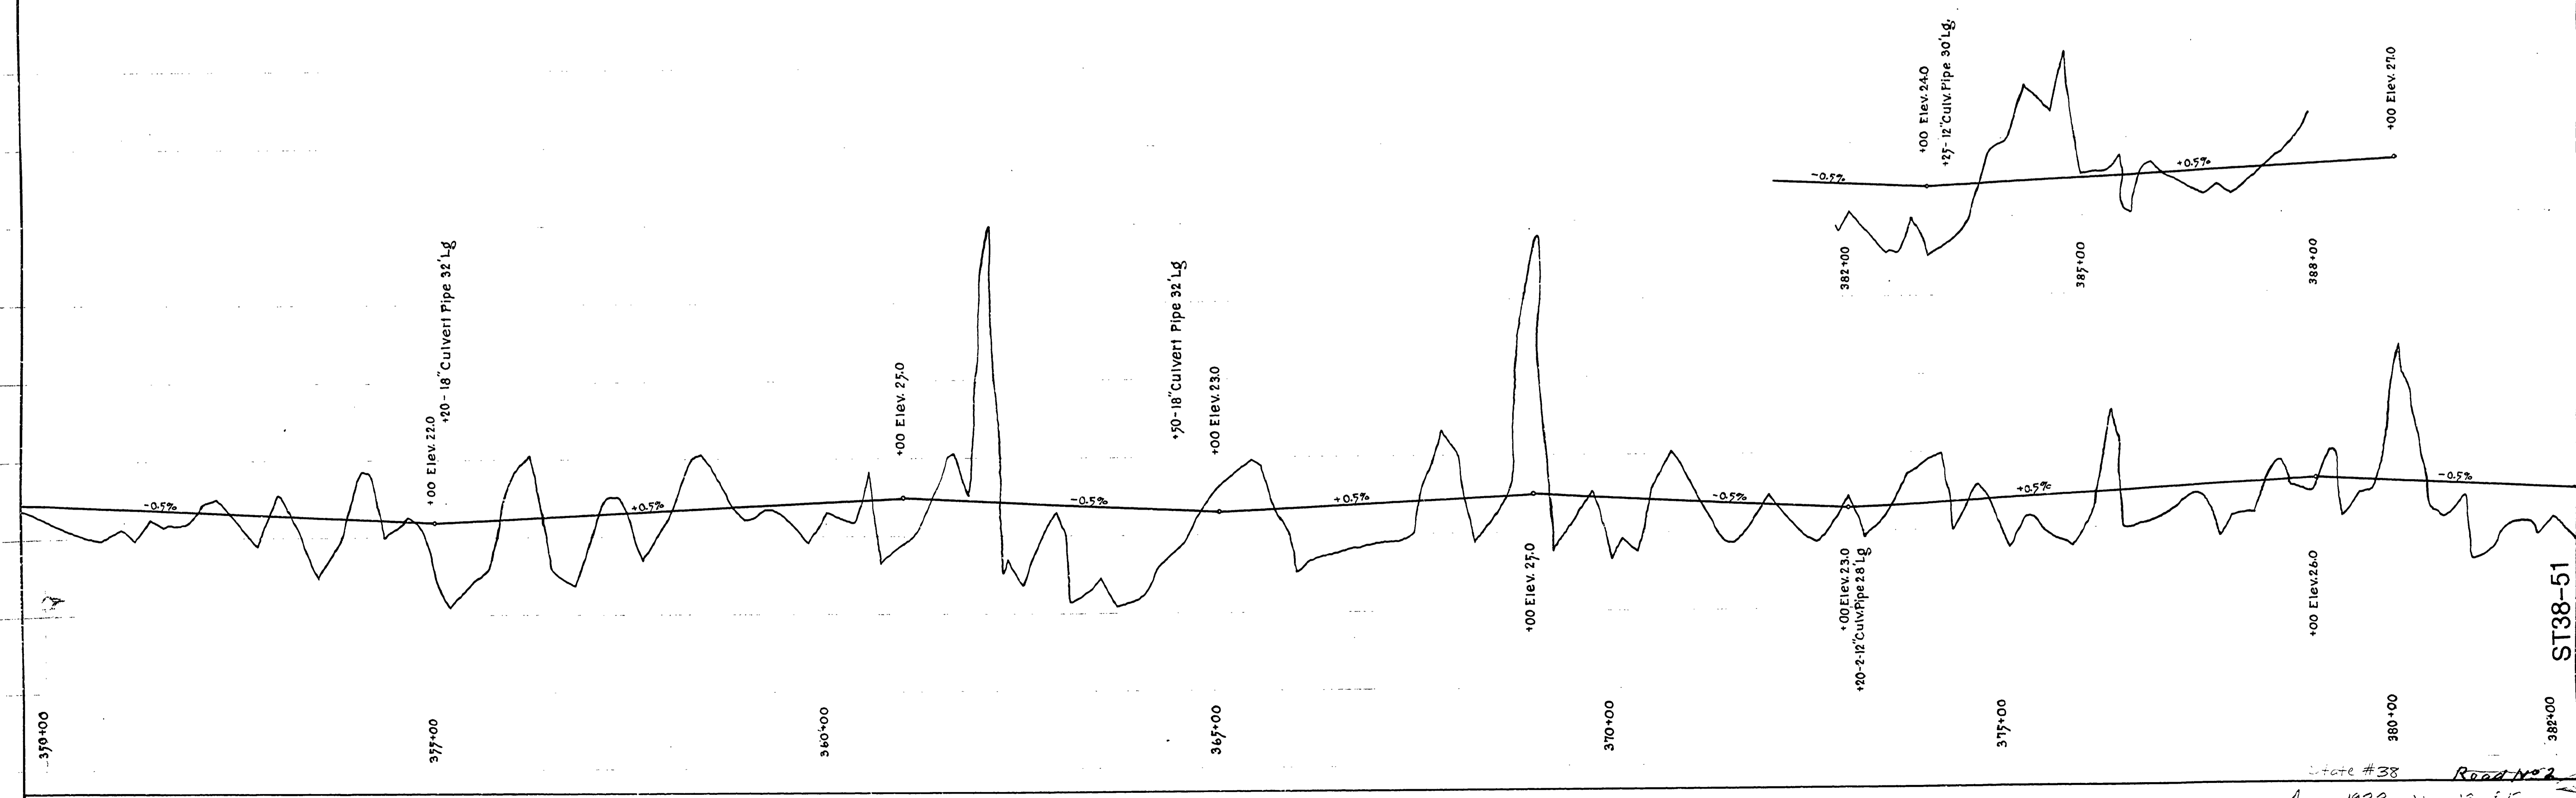

State #38 Road No 2
 Aug. 1922

