

Mrs. A.B. Haines

A.B. Haines to Douglas County  
 St. 196+80 to St. 207+69  
 60' Right of Way Consideration #122  
 Road Record 8 Page 375  
 Filed Apr. 8, 1921

J.L. Rowe to Douglas County  
 St. 192+34 to St. 196+80  
 Consideration #122  
 60' Right of Way  
 Road Record 8 Page 373


### DOUGLAS COUNTY HIGHWAY IMPROVEMENT

PROFILE AND ALIGNMENT  
 DRAIN - ELKTON HIGHWAY  
 HANCOCK MOUNTAIN IN

SECTIONS 23-14 Twp. 22 SR 7 W.W.M.  
 STA 192+06.3 TO STA 220+14

OFFICE OF  
**F. C. FREAR**  
 COUNTY SURVEYOR & ROADMASTER

Sheet No. 1

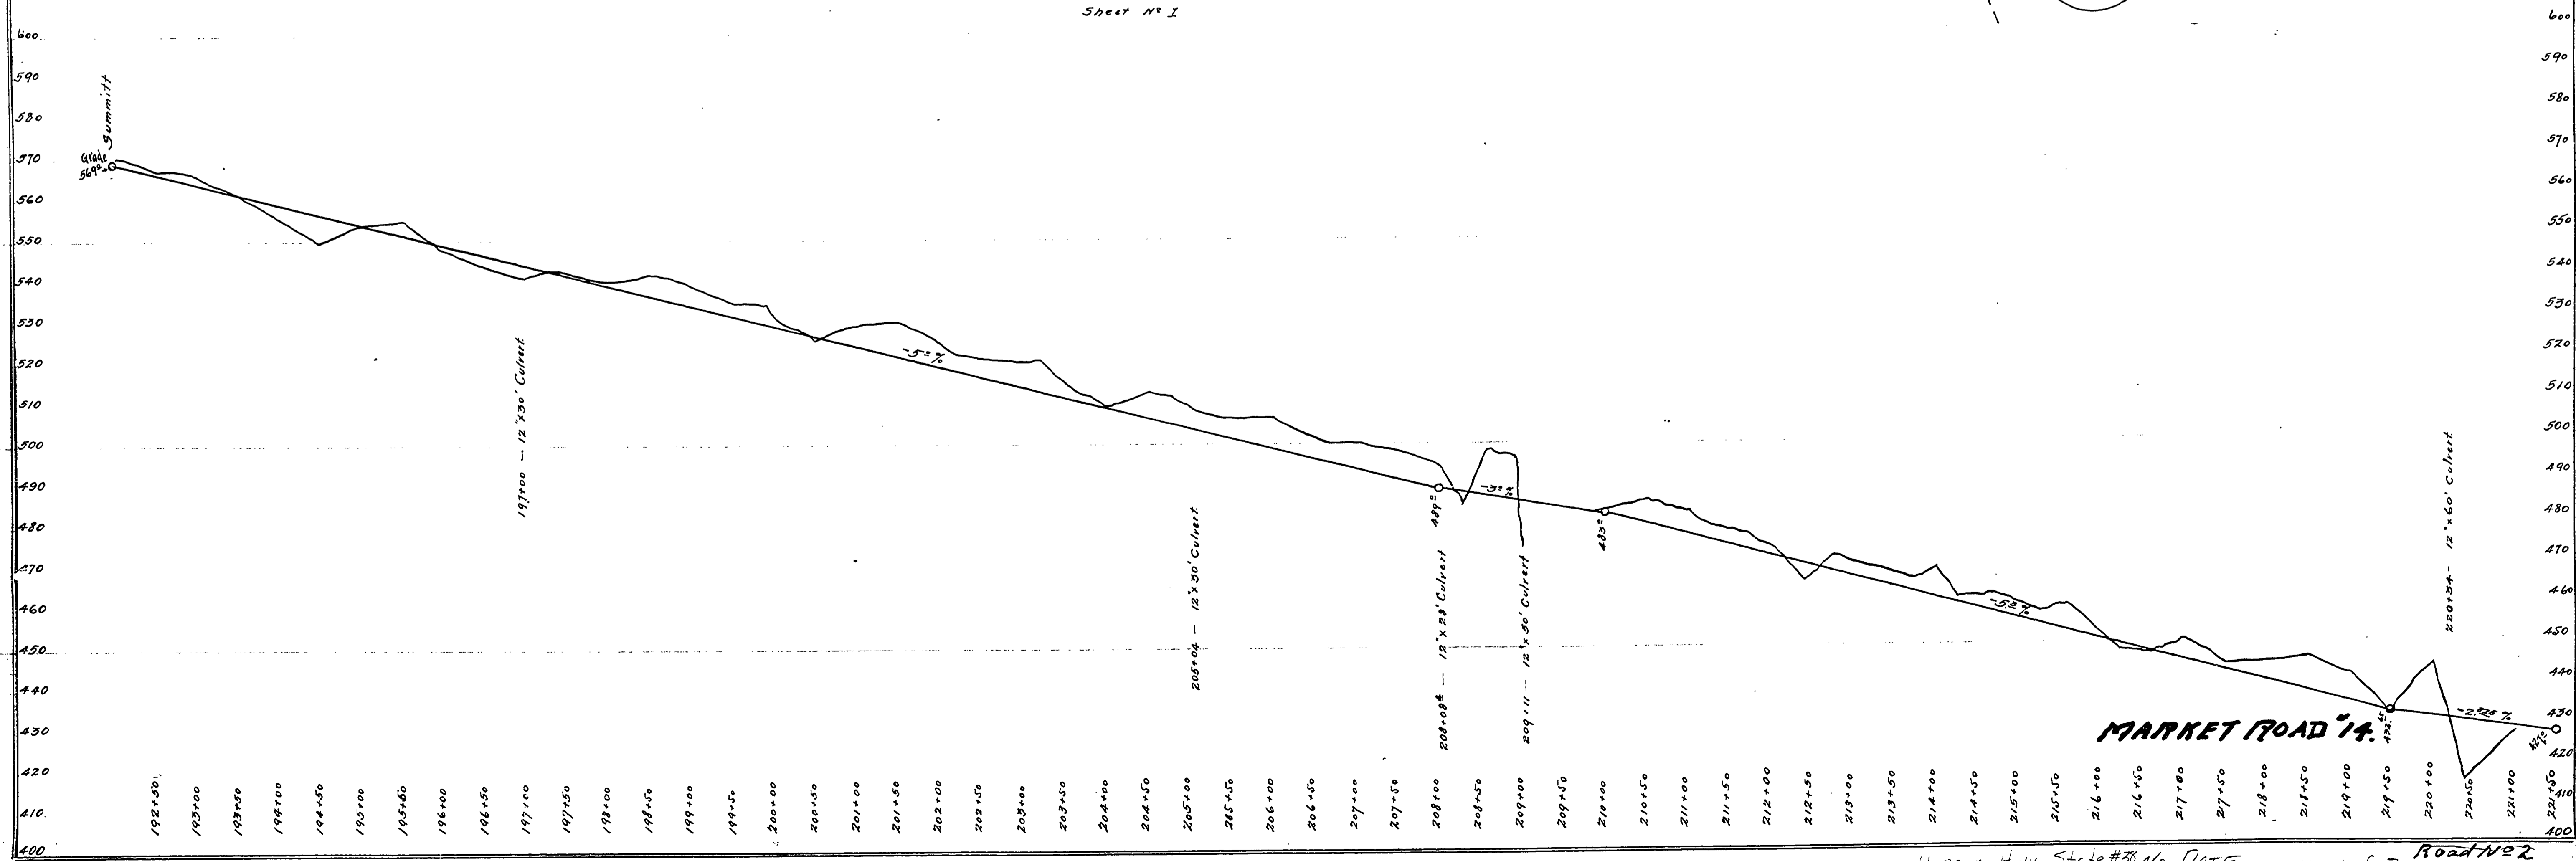

MARKET ROAD 14

ST38-6