


# DOUGLAS COUNTY HIGHWAY IMPROVEMENT

PROFILE AND ALIGNMENT  
DRAIN - ELKTON HIGHWAY  
HANCOCK MOUNTAIN  
IN

SECTIONS 23-14 Twp. 22 SR 7 W.W.M.  
STA. 240+99.1 TO STA. 276+53.1

OFFICE OF  
**F. C. FREAR**  
COUNTY SURVEYOR & ROADMASTER

Sheet No. 3

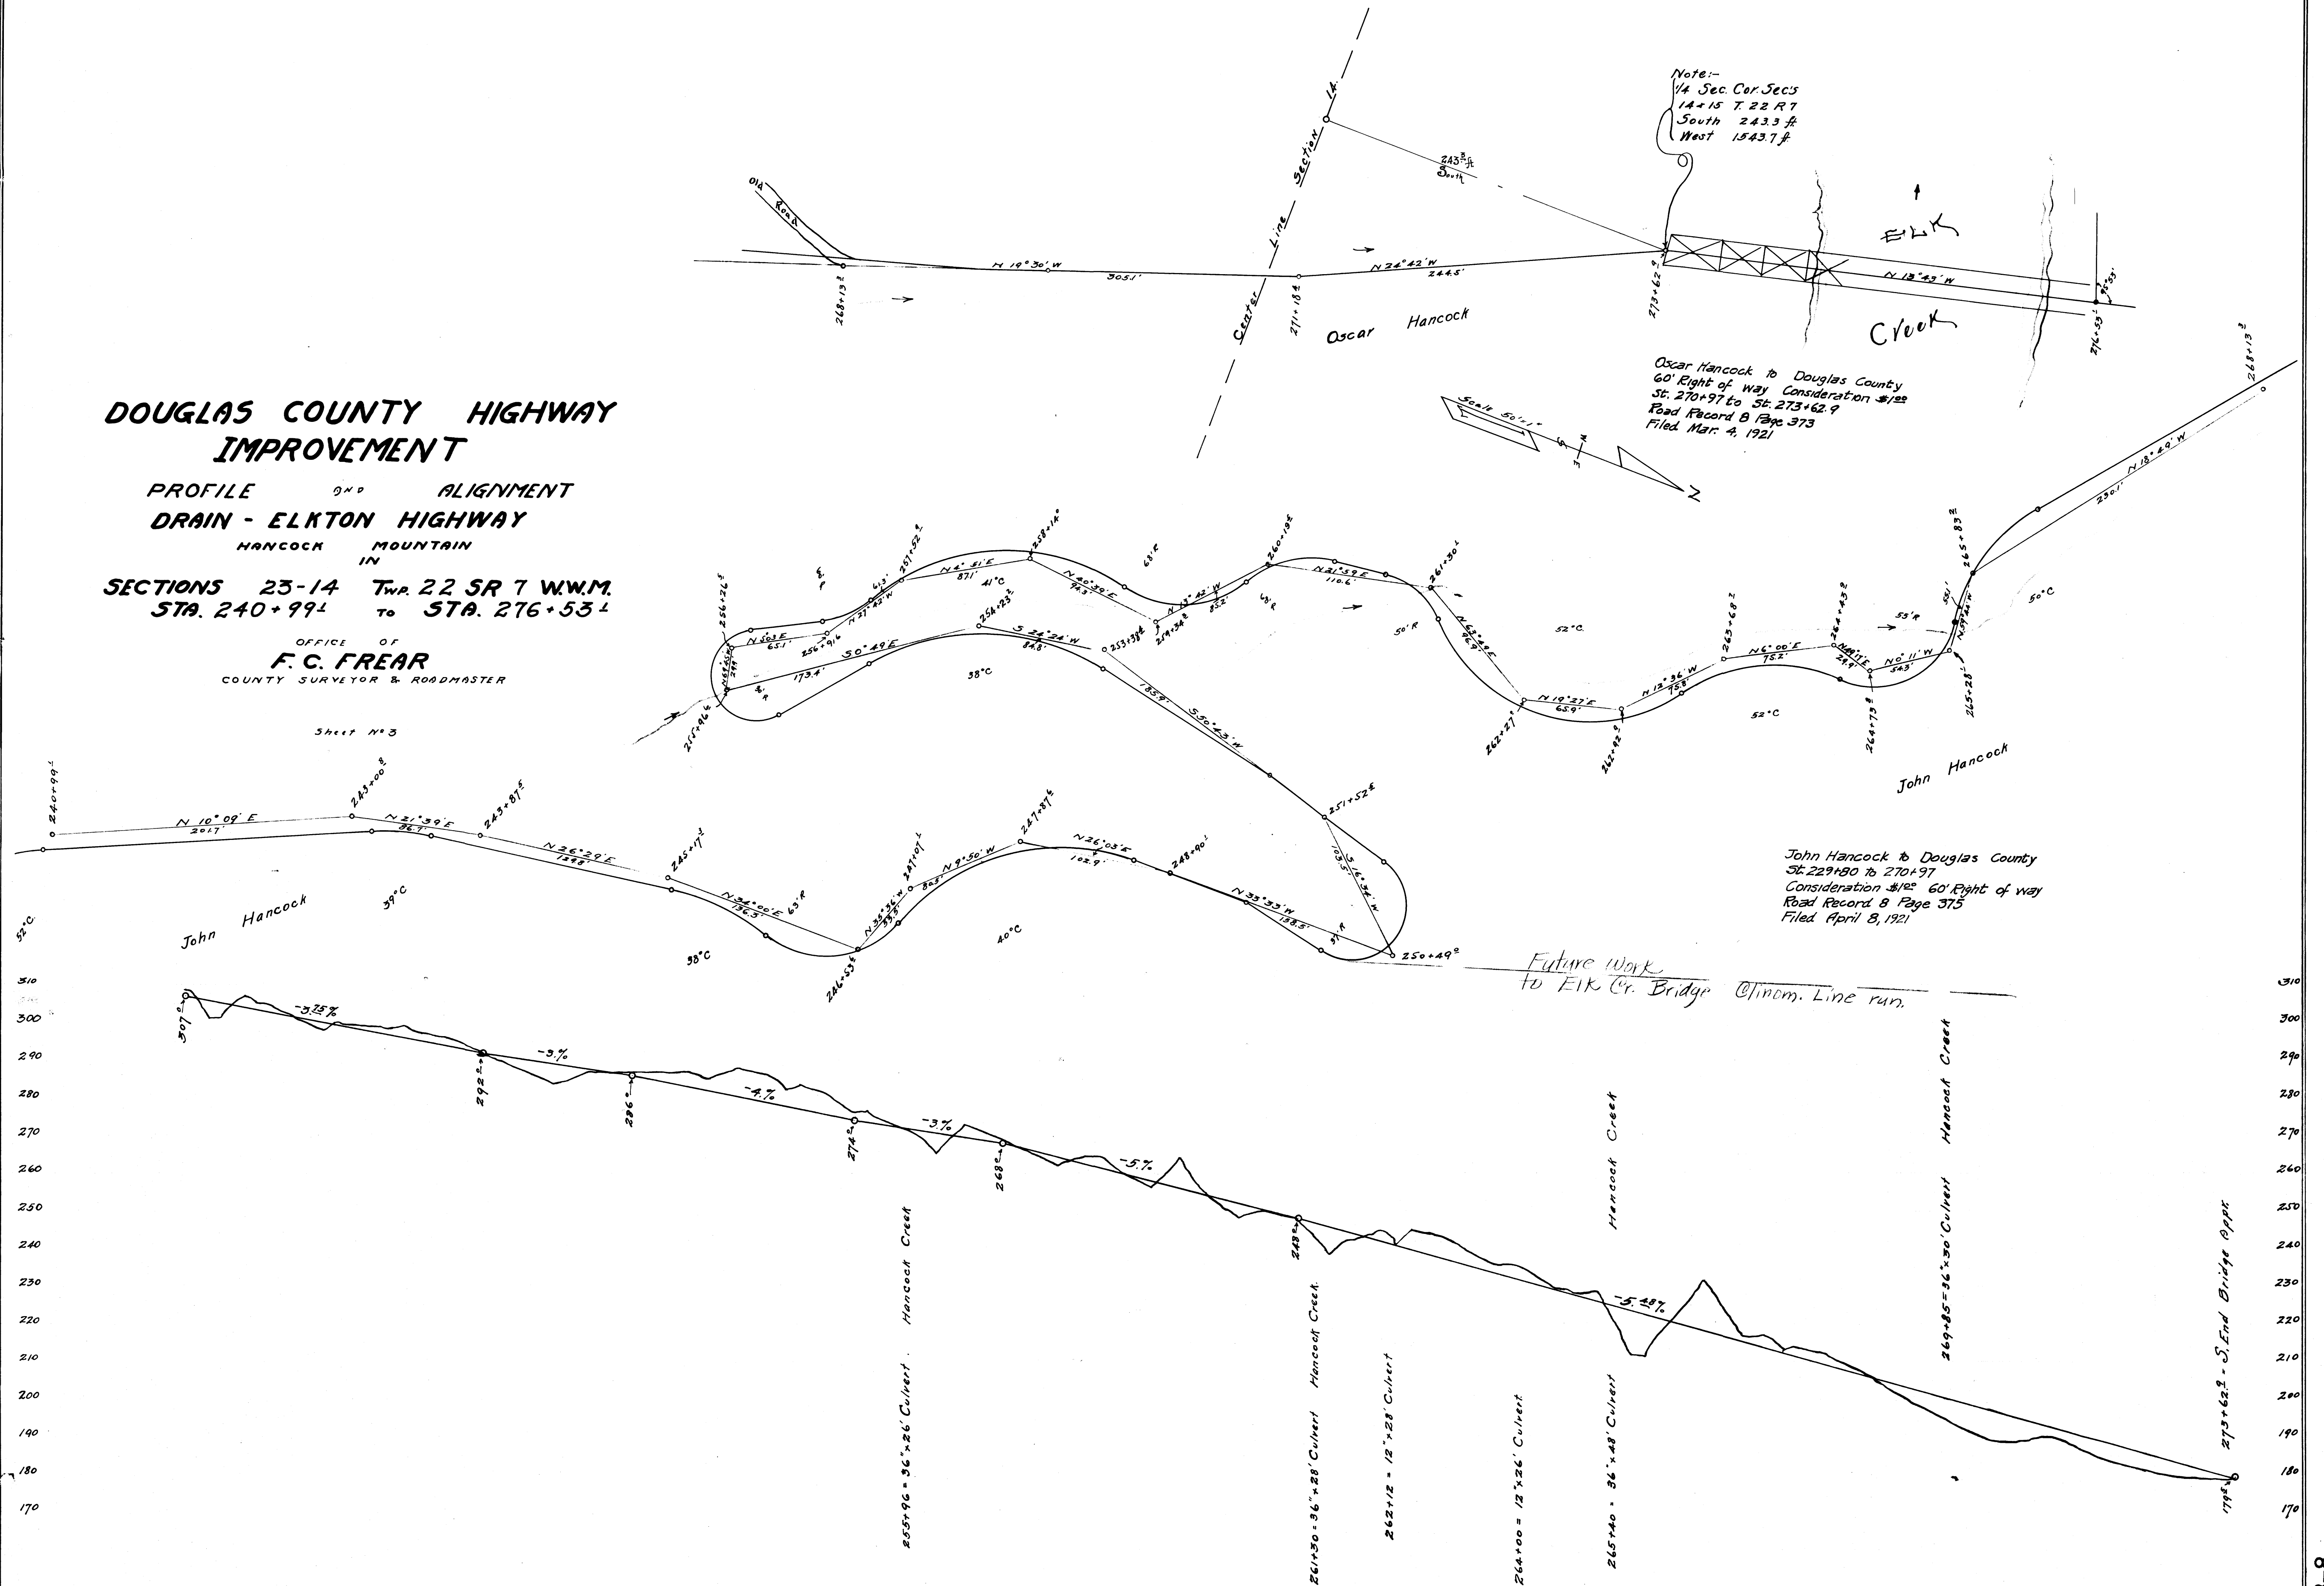

MARKET ROAD #14.