


**DOUGLAS COUNTY HIGHWAY IMPROVEMENT
PROFILE & ALIGNMENT
of
ELKTON - REEDSPORT ROAD
(PARADISE CREEK SECTION)**

SECTIONS 4, 9 & 16 Twp 22 SR 8 W
STA 0+00 to 121+25.3
F.C. Fear County Surveyor & Roadmaster
April 1920

Frank Solomon to Douglas County
60' Right of way
St. 121+25.3 to St. 5+77
Road Record B Page 350
July 9, 1920

S.L. Brown to Douglas County
60' Right of way, Consideration \$520.00
St. 5+77 to St. 44+39.6
Road Record B Page 354
July 9, 1920

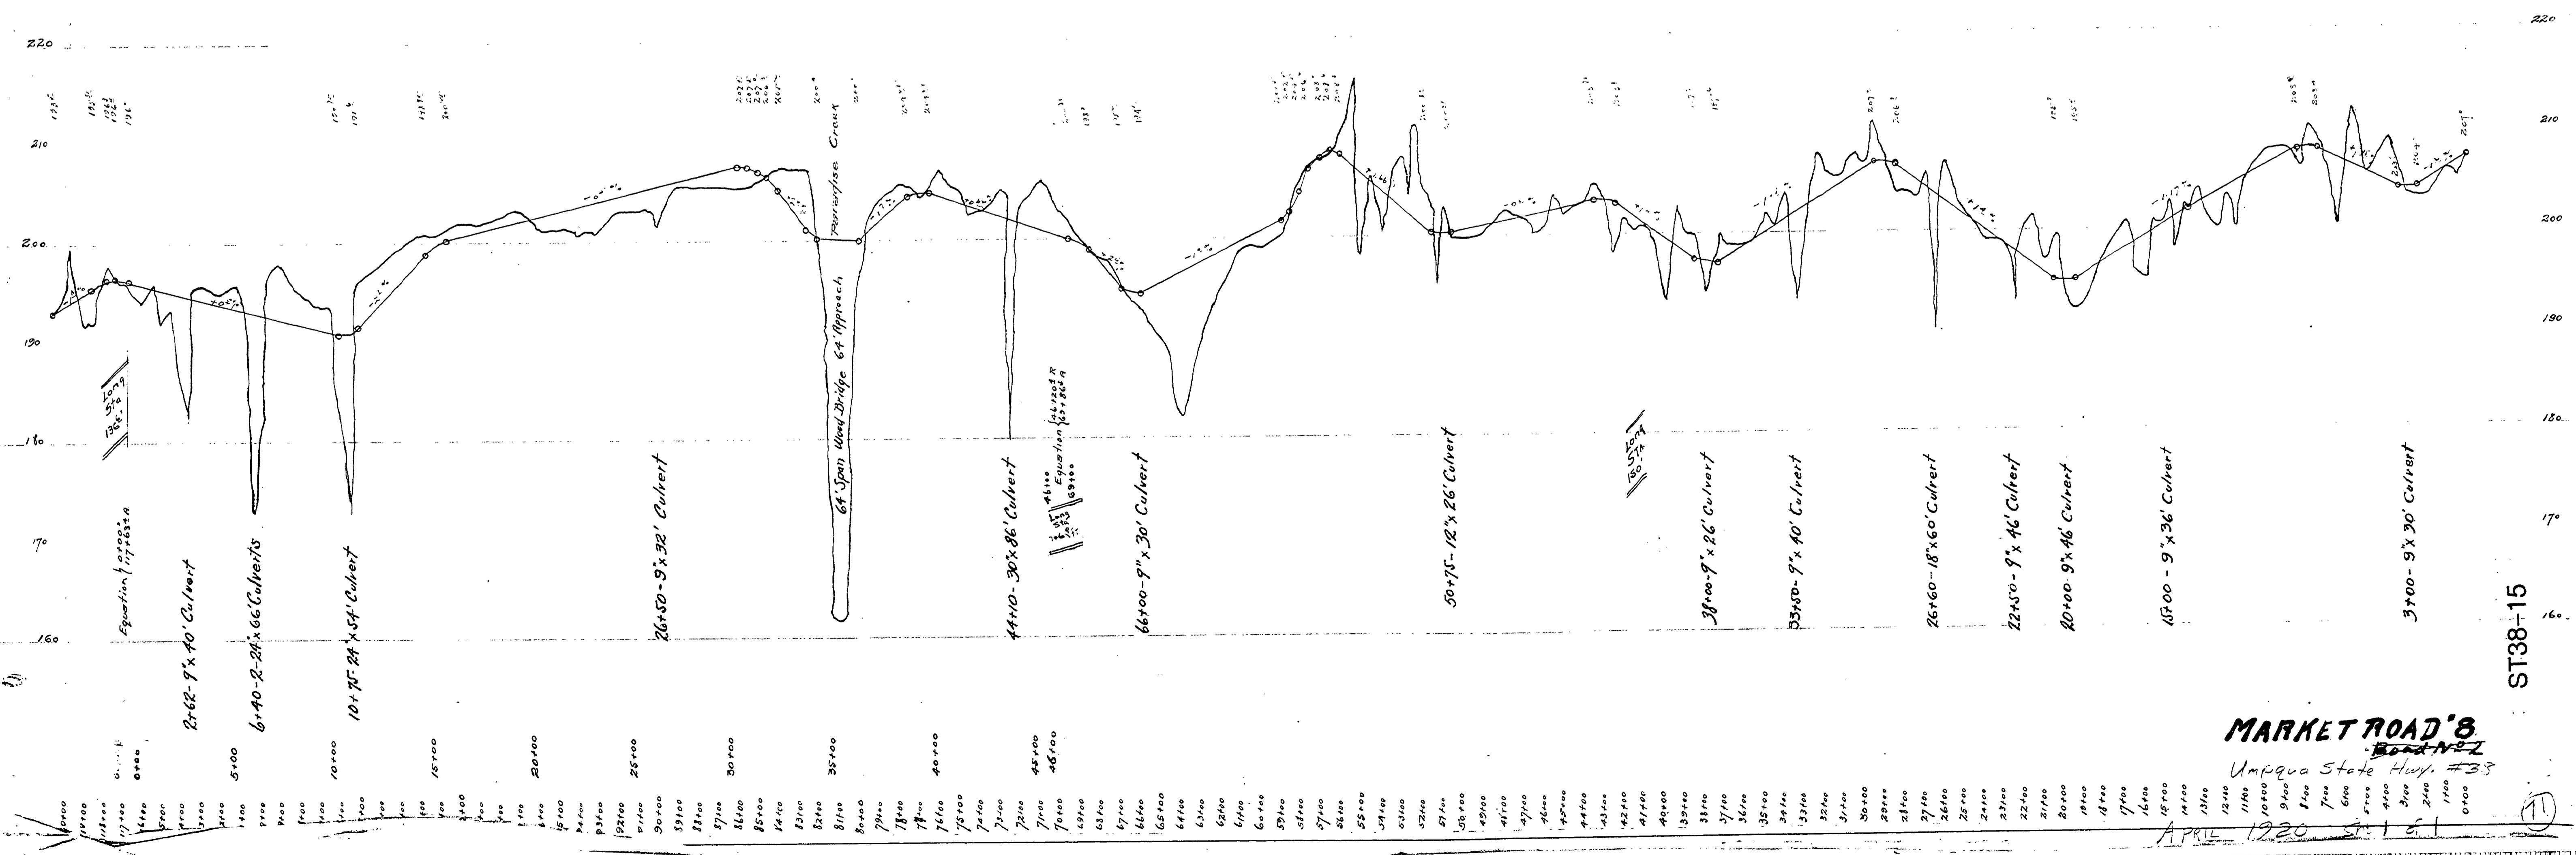

MARKET ROAD'S
Umpqua State Hwy. #38

APRIL 1920

ST38-15