
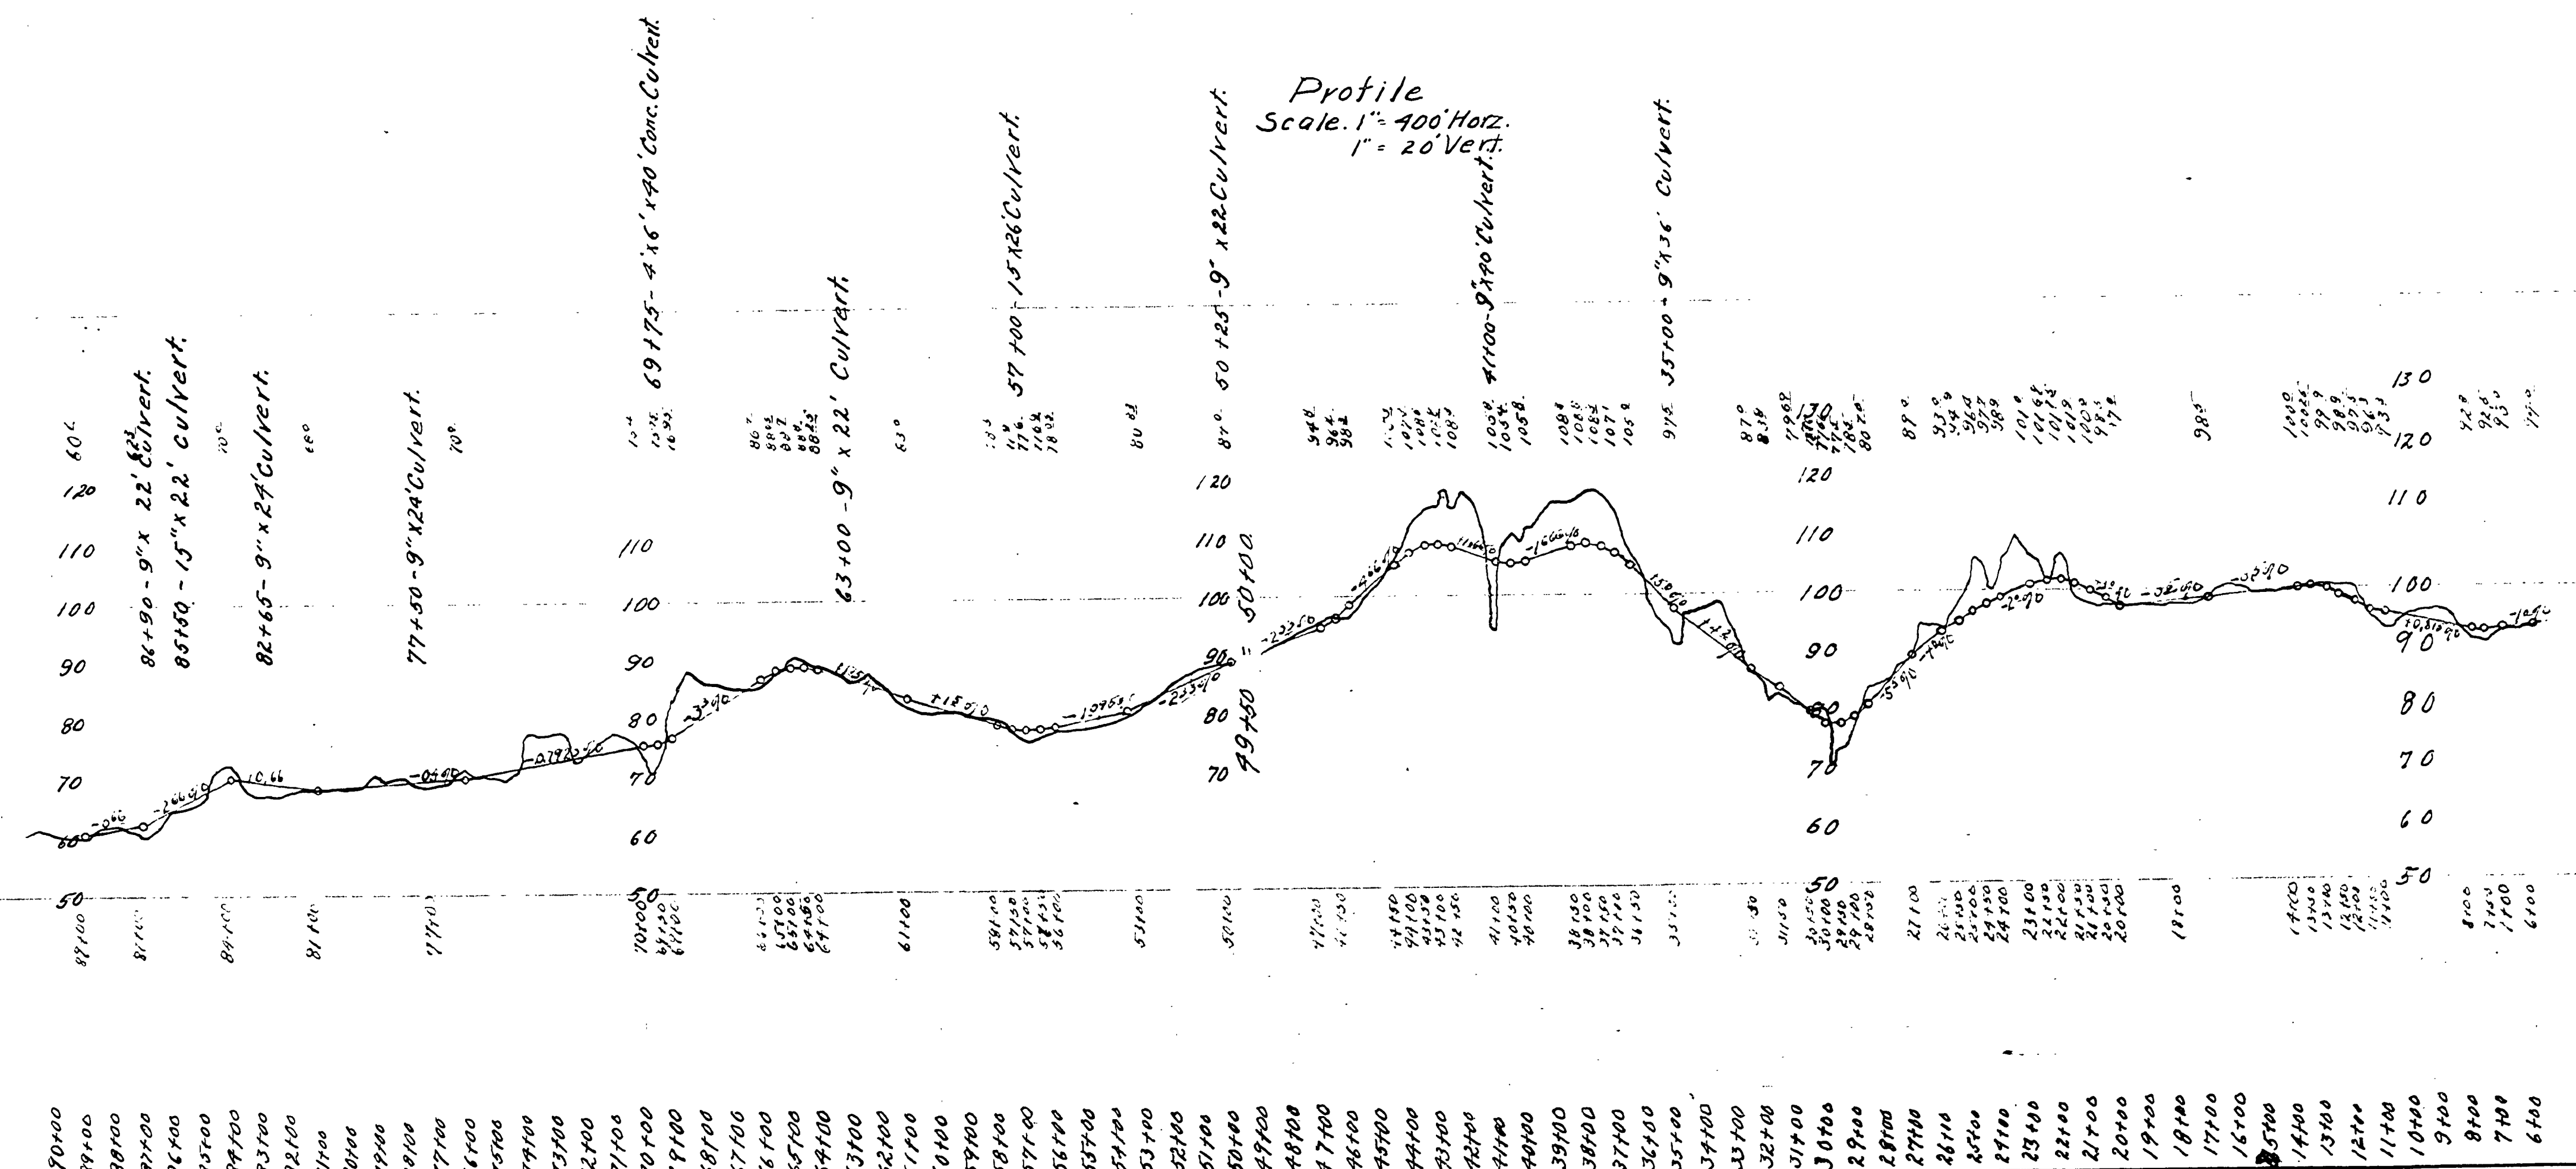


DOUGLAS COUNTY HIGHWAY IMPROVEMENT PROFILE & ALIGNMENT OF DRAIN-ELKTON HIGHWAY (DAISY CREEK HILL SECTION) SEC. 7 & 8 - T. 22 S. - R. 6 W. - W. M.

Sta. 0+00 to 89+83.2

Datum Bearing Magnetic
Datum Elevation Assumed
M. B. Germond, C.E. County Surv & Road master
July 1919

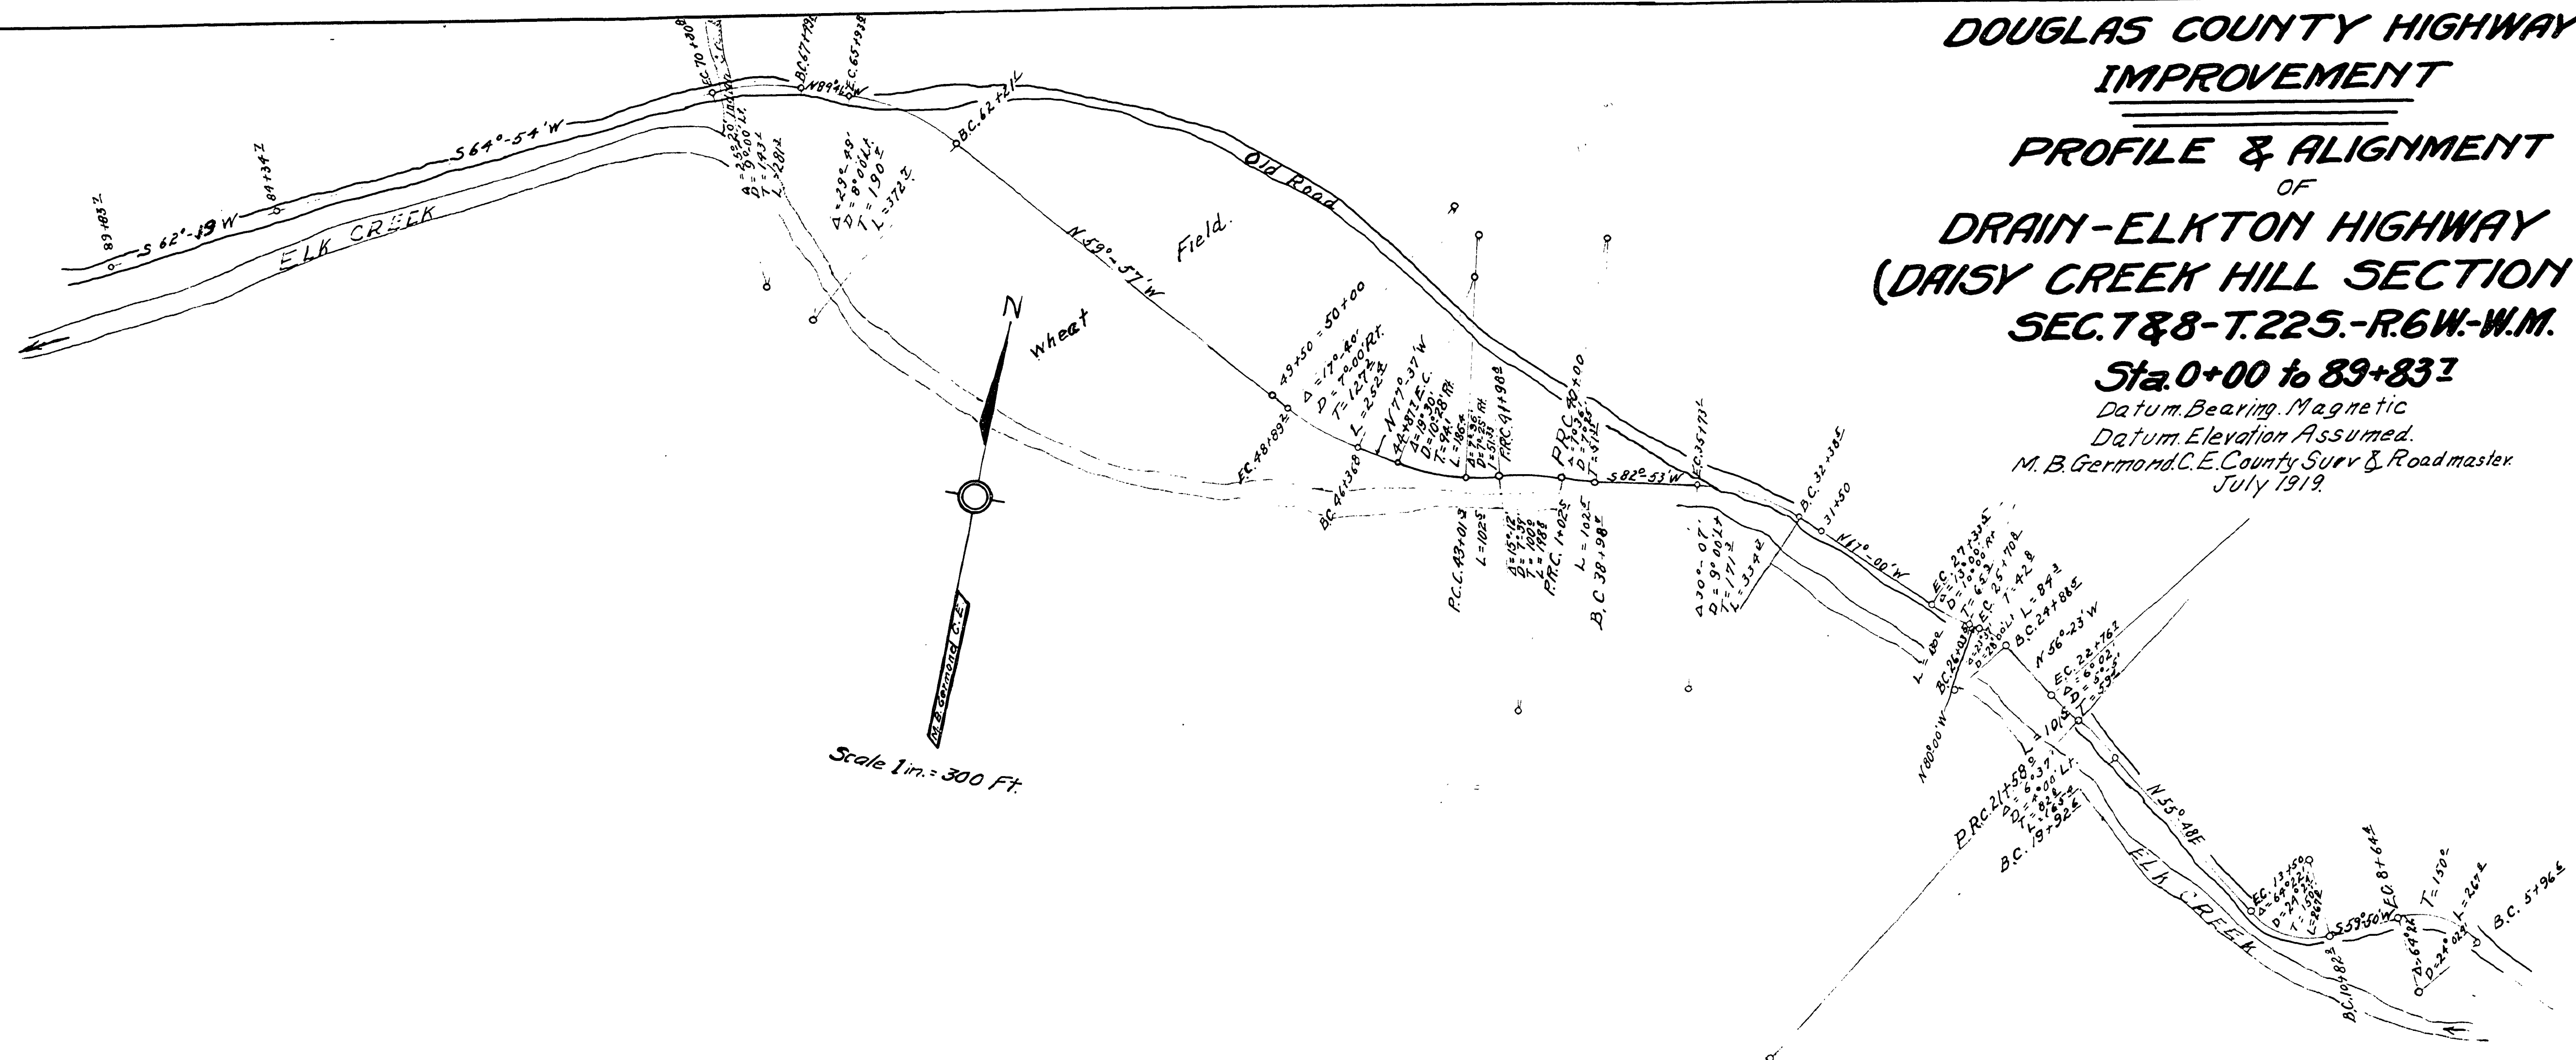

Filed July 7-1919
E. H. Clark
By Blanche Reed
Deputy
MARKET ROAD #9

ST38-2