


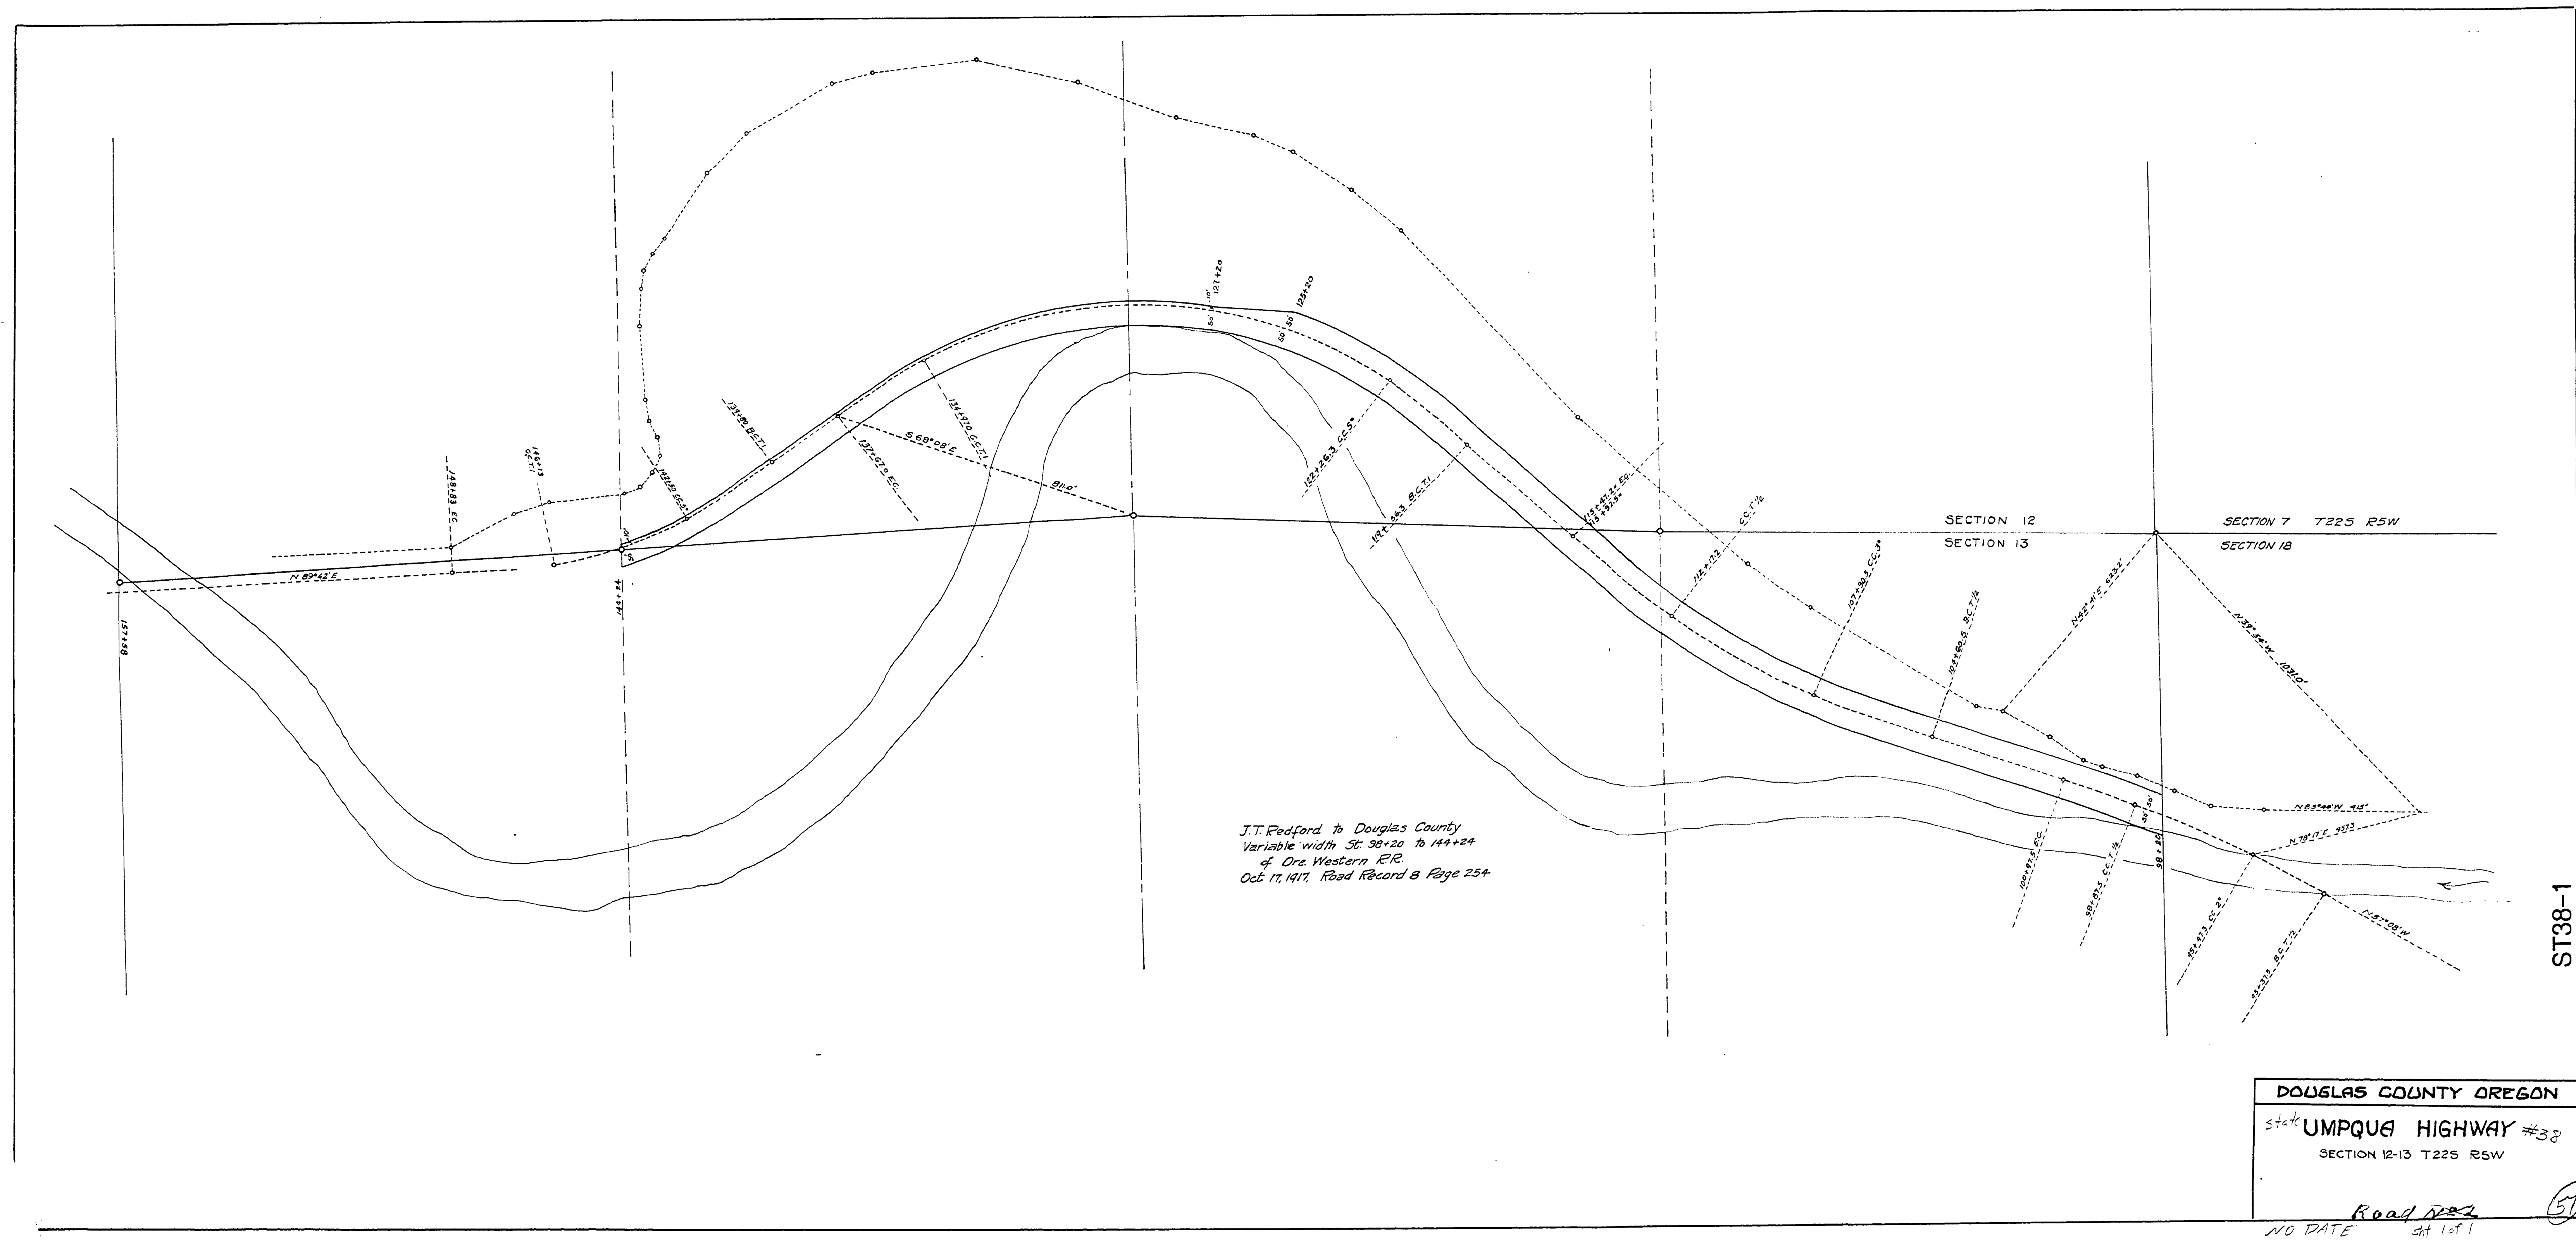

ST38-1