


DRAIN - ELKTON HIGHWAY
Hancock Mt. Section
Sheet No. 3

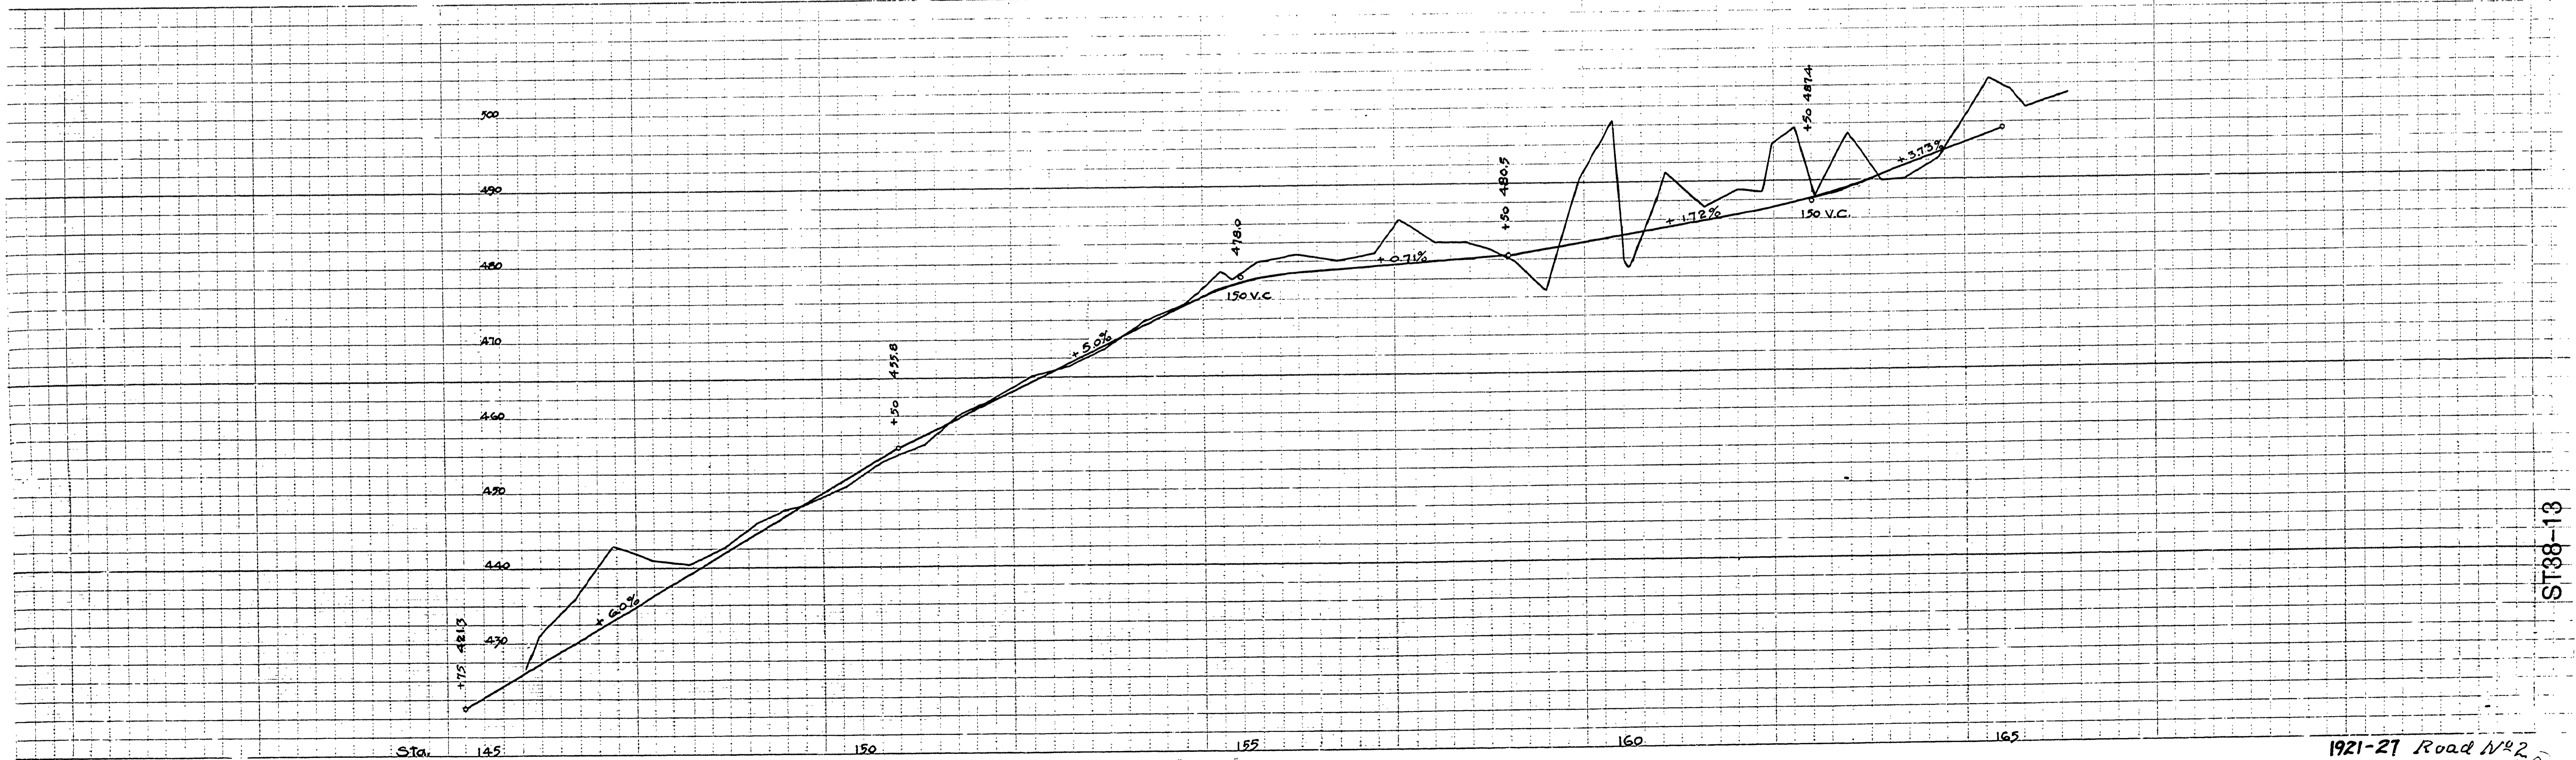

PROF. ENGINEER CLOTH
PLATE A
SUGENE DISTINGENCO

Imperial Sta. Hwp. # 33

1921-27 Road No. 2
Jan 20 1927

ST38-13

