

DOUGLAS COUNTY
HIGHWAY IMPROVEMENT

PROFILE AND ALIGNMENT


LOON LAKE ROAD
MARKET ROAD NO.3

SHEET 9

St. 371+37 to St 343+88

OFFICE OF
F. C. FREGG, C. ENGR.
SEPT. 2, 1925

1428

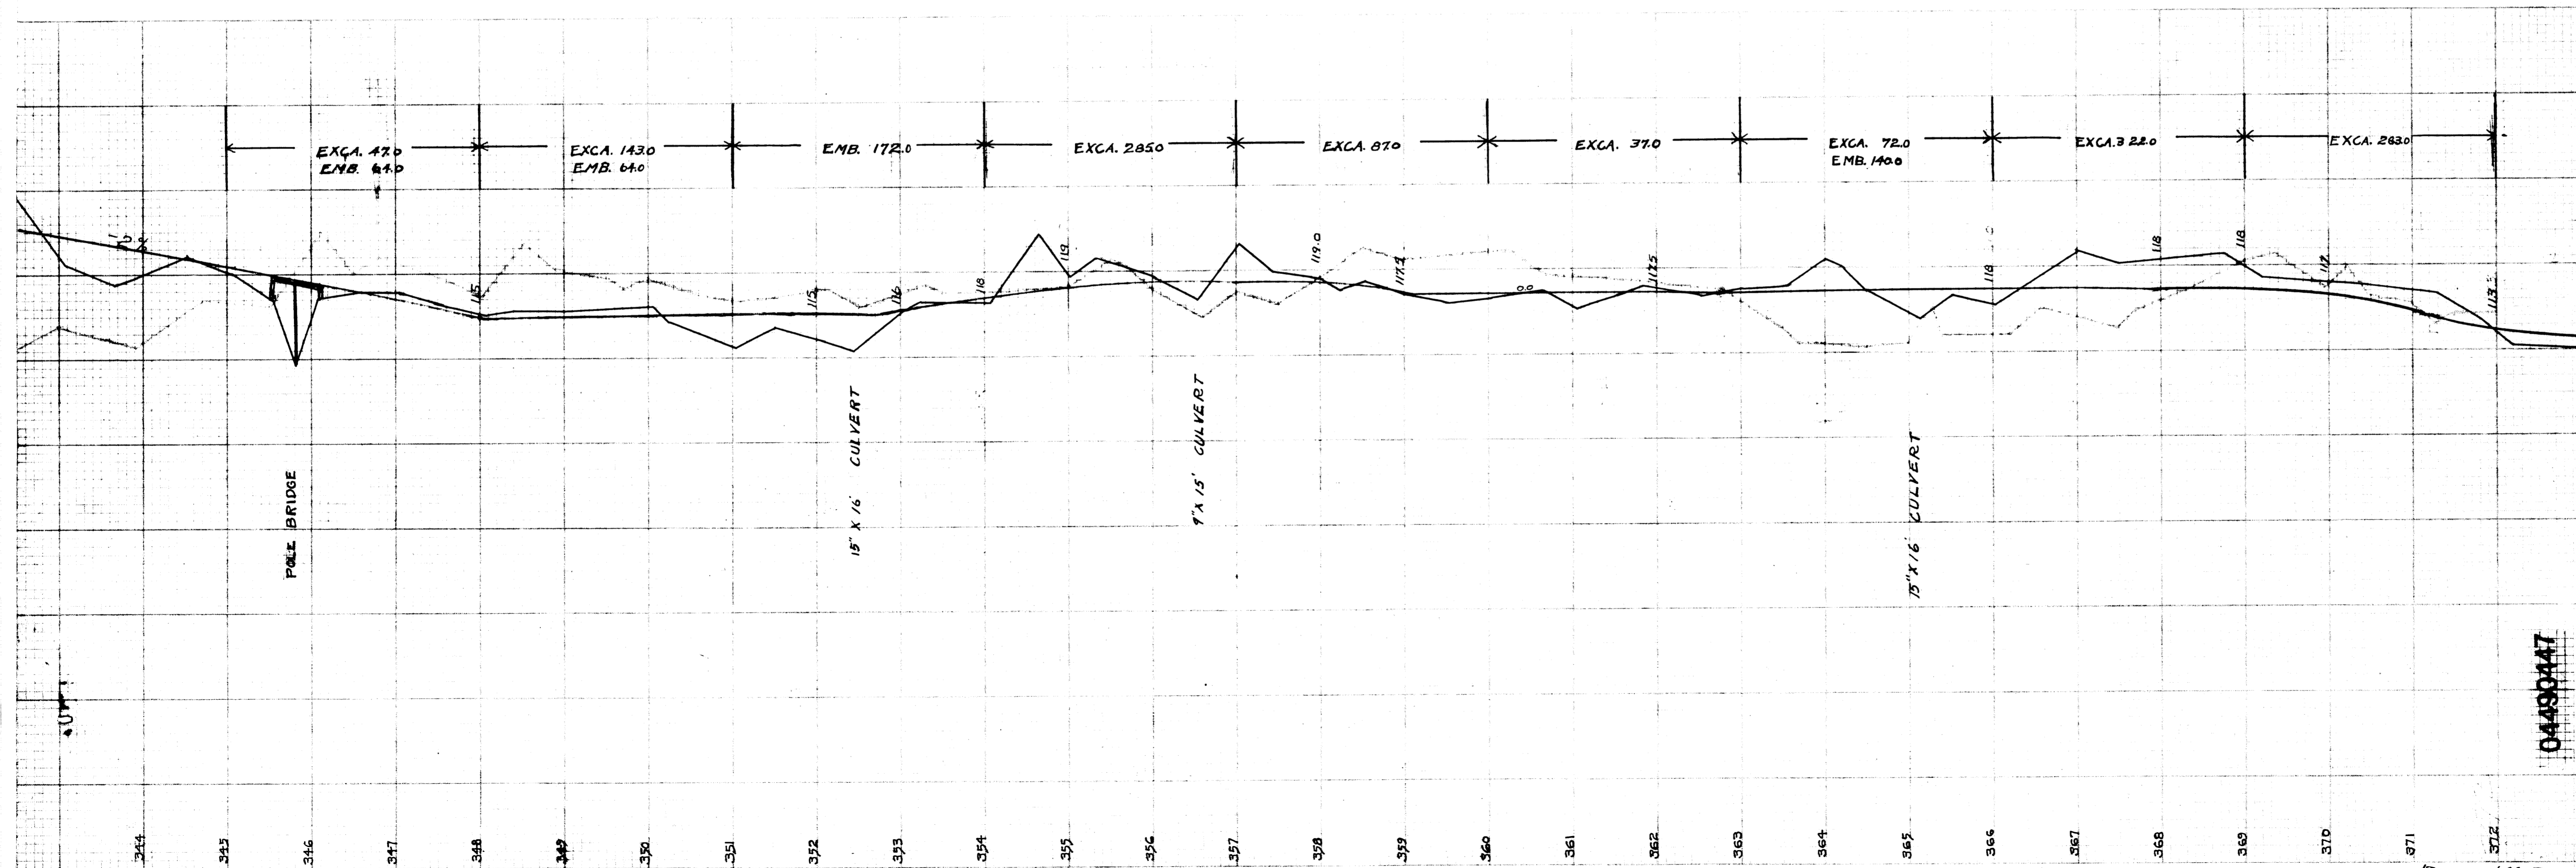

M.P. 4.99-4.47

"SHEET 9"
SEPT. 2, 1925 SHT. 7 of 8

Road No. 3

13

04490447