


NOTE: BEARINGS BASED ON A SOLAR OBSERVATION TAKEN SEPT. 4, 1956

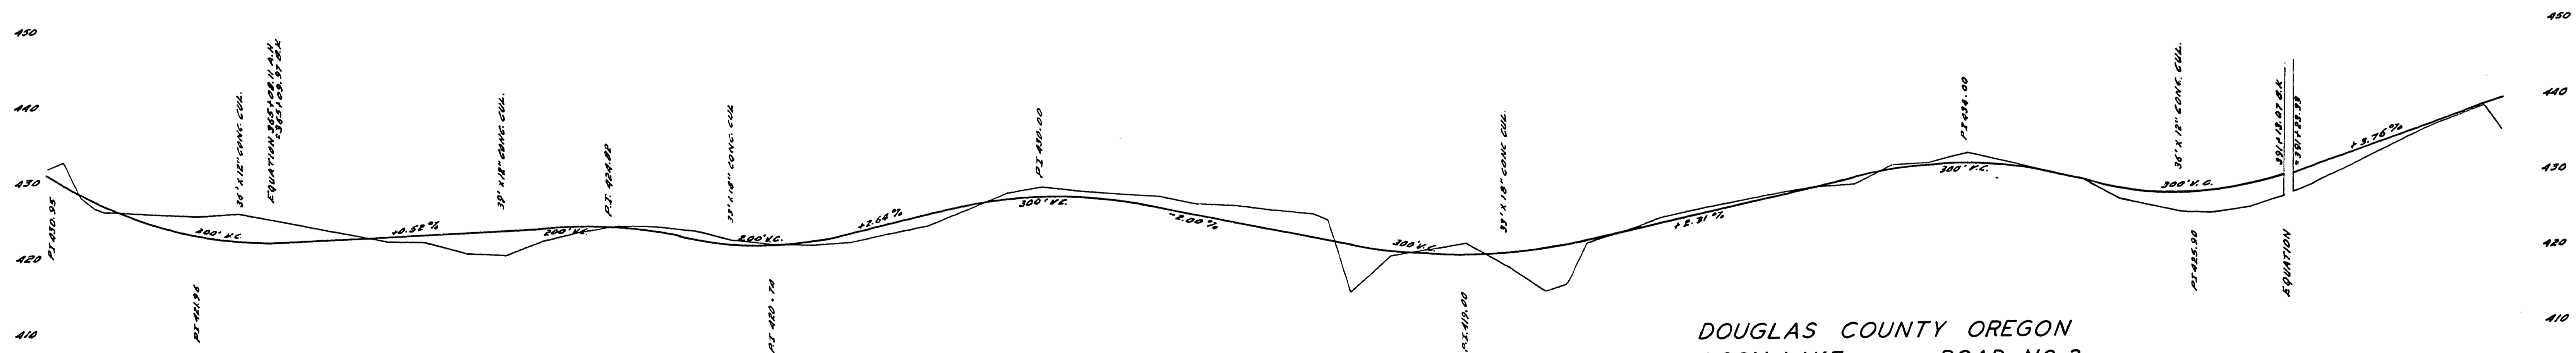

DOUGLAS COUNTY OREGON
 LOON LAKE ROAD No 3
 TWP. 23 S. AUG. 1956
 RNG. 10 W SHEET No. 2
 SEC. 1 & 2 OF 12 SHEETS

SCALES MAP 1" = 100'
 PROFILE HOR. 1" = 100'
 VERT. 1" = 10'

A. H. MAY COUNTY ENG.

M.P. 7.48 - 8.09

07480809

