



DATE	
BY	
SURVEYED	
PLOTTED	
TEMPLATE	
AREAS CHECKED	
FINAL SURVEY NOTE BOOK NO.	

0 5 0
LOT 13

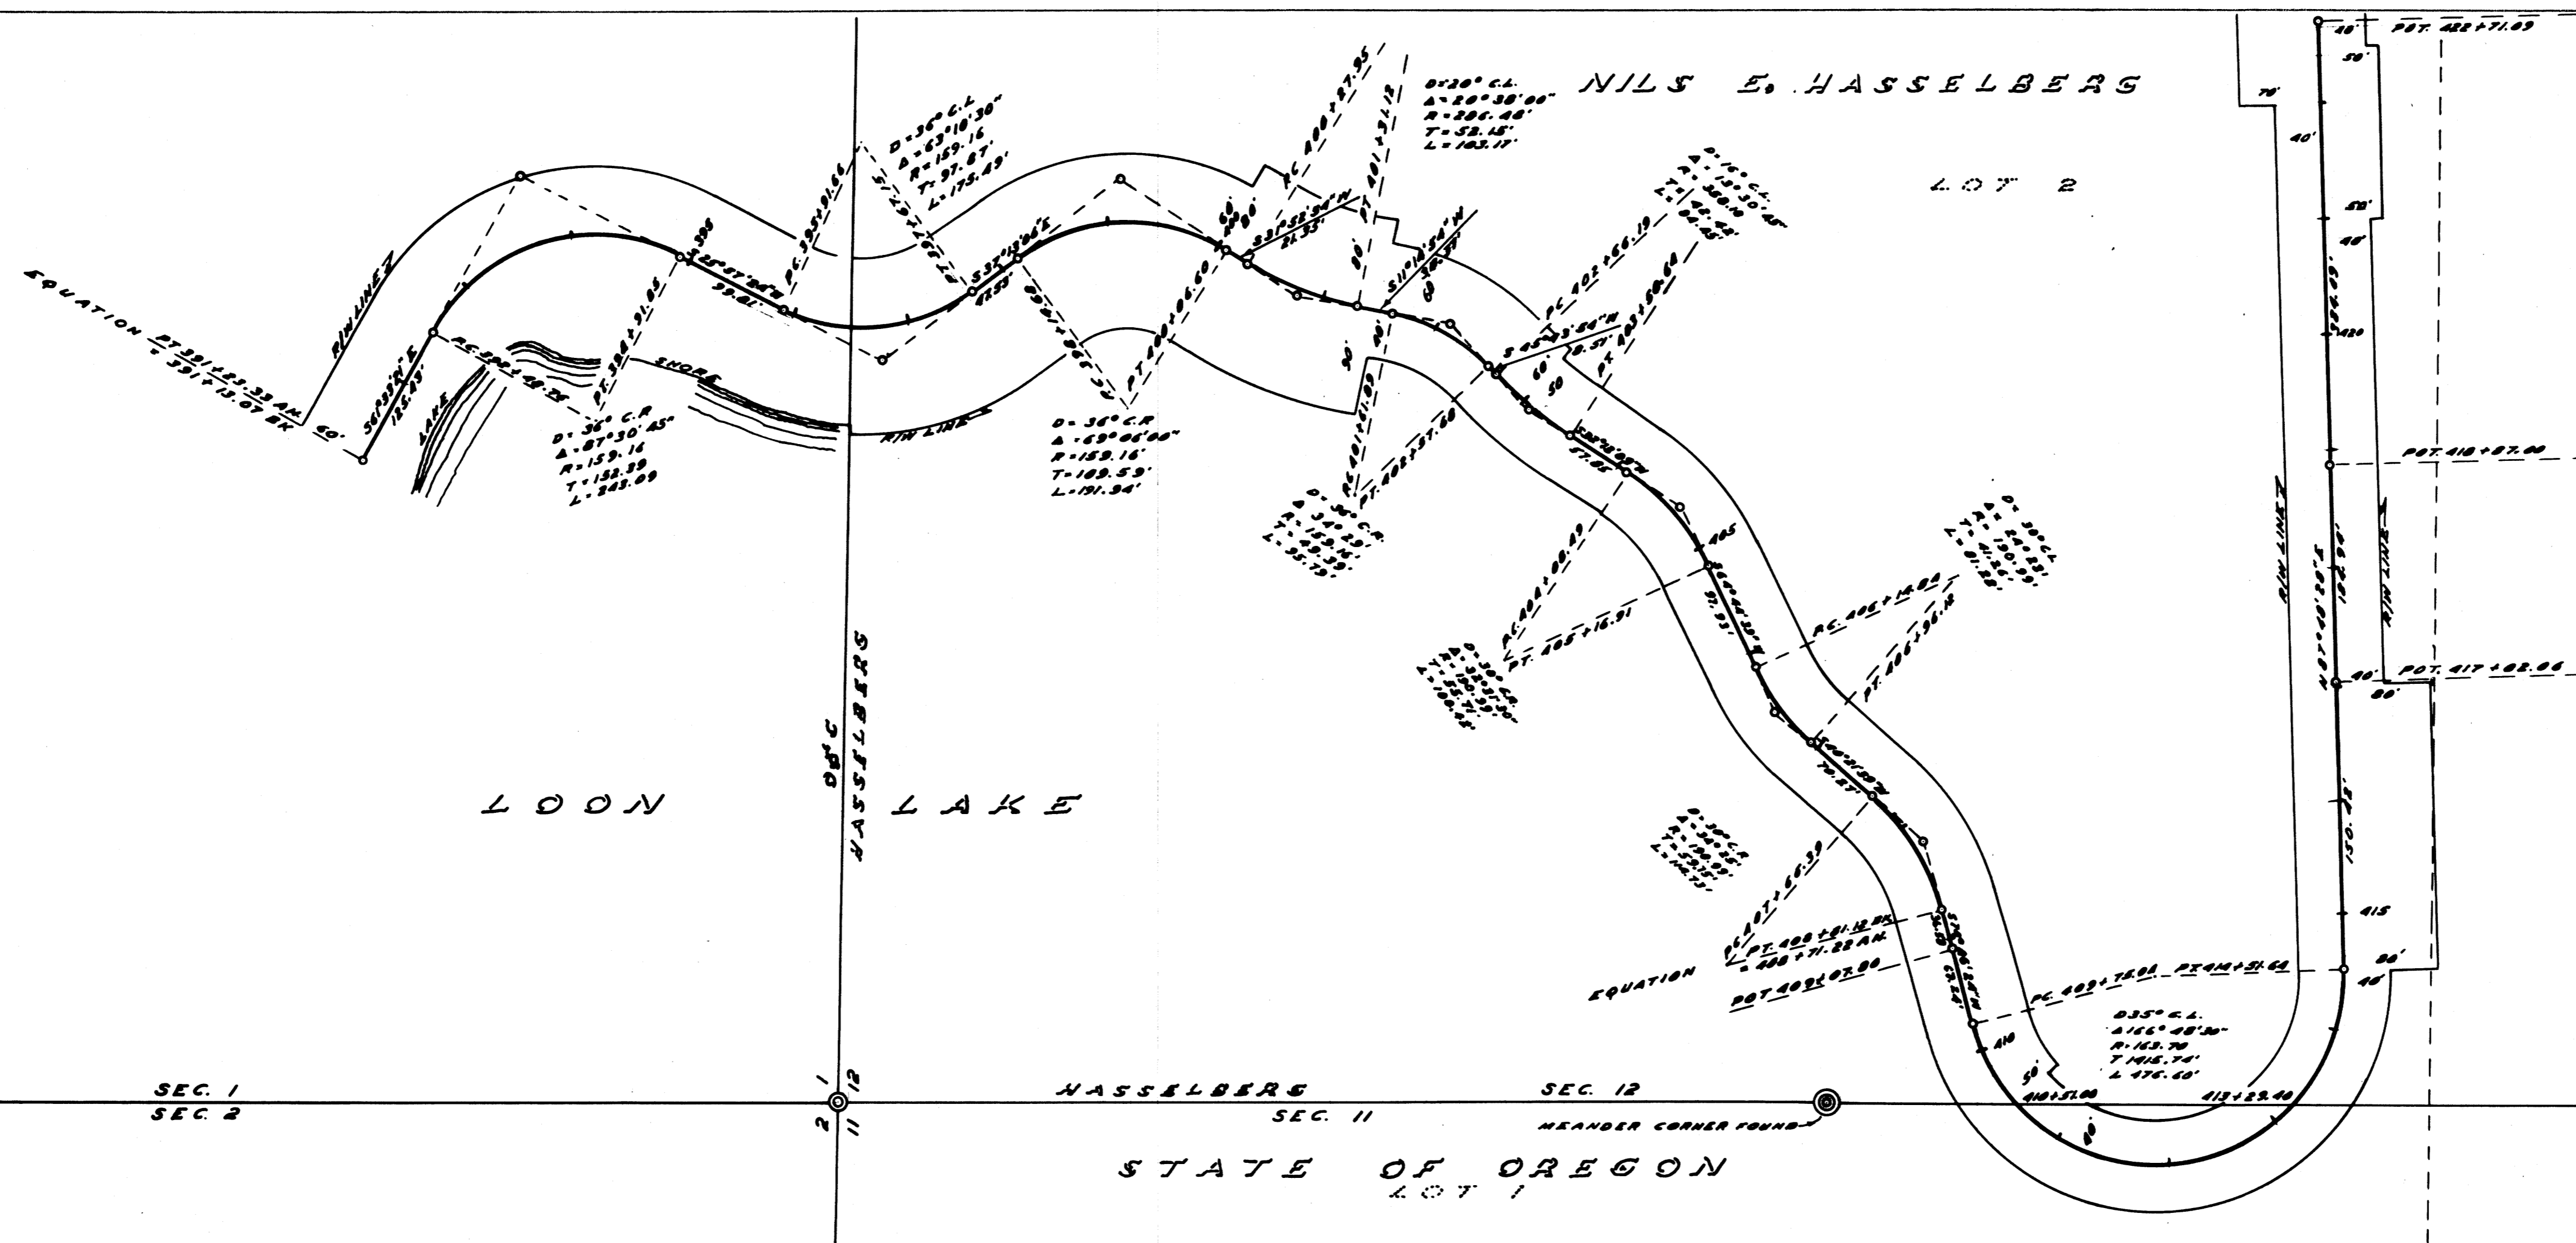

NOTE: BEARINGS BASED ON A SOLAR OBSERVATION TAKEN SEPT. 4, 1956

DATE	
BY	
SURVEYED	
PLOTTED	
TEMPLATE	
AREAS CHECKED	
ORIGINAL SURVEY NOTE BOOK NO.	

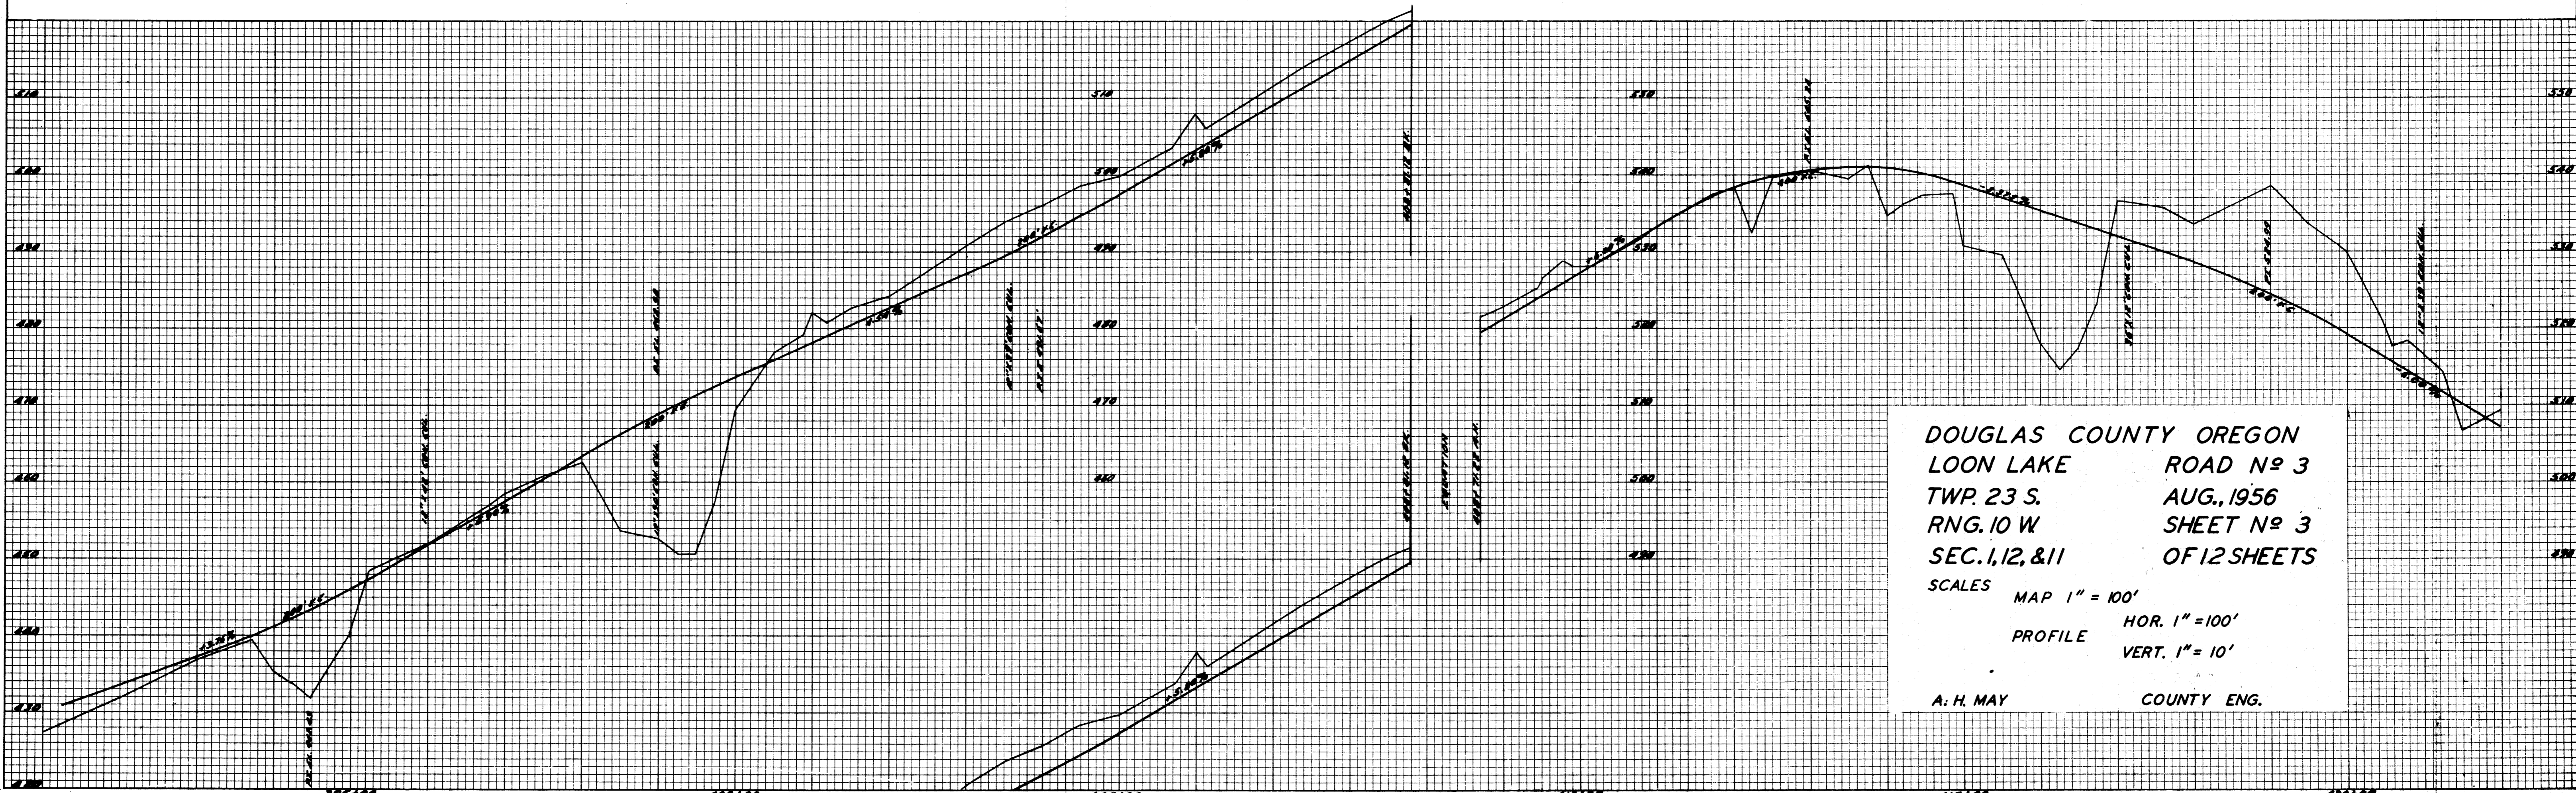

DOUGLAS COUNTY OREGON
 LOON LAKE ROAD No 3
 TWP. 23 S. AUG., 1956
 RNG. 10 W SHEET No 3
 SEC. 1, 12, & 11 OF 12 SHEETS
 SCALES MAP 1" = 100'
 PROFILE HOR. 1" = 100'
 VERT. 1" = 10'
 A. H. MAY COUNTY ENG.