

LOT 4

NILS E. HASSELBERG  
VOL 107 DOR 399



LOT 1

W/4 OF NE/4

EDNA No 4 R.P. DUCKETT  
VOL 103 DOR 111  
R.P. DUCKETT 1/2 INT  
VOL 112 DOR 59

LOT 5

BEARINGS BASED ON SOLAR  
OBSERVATION SEPT. 4, 1936

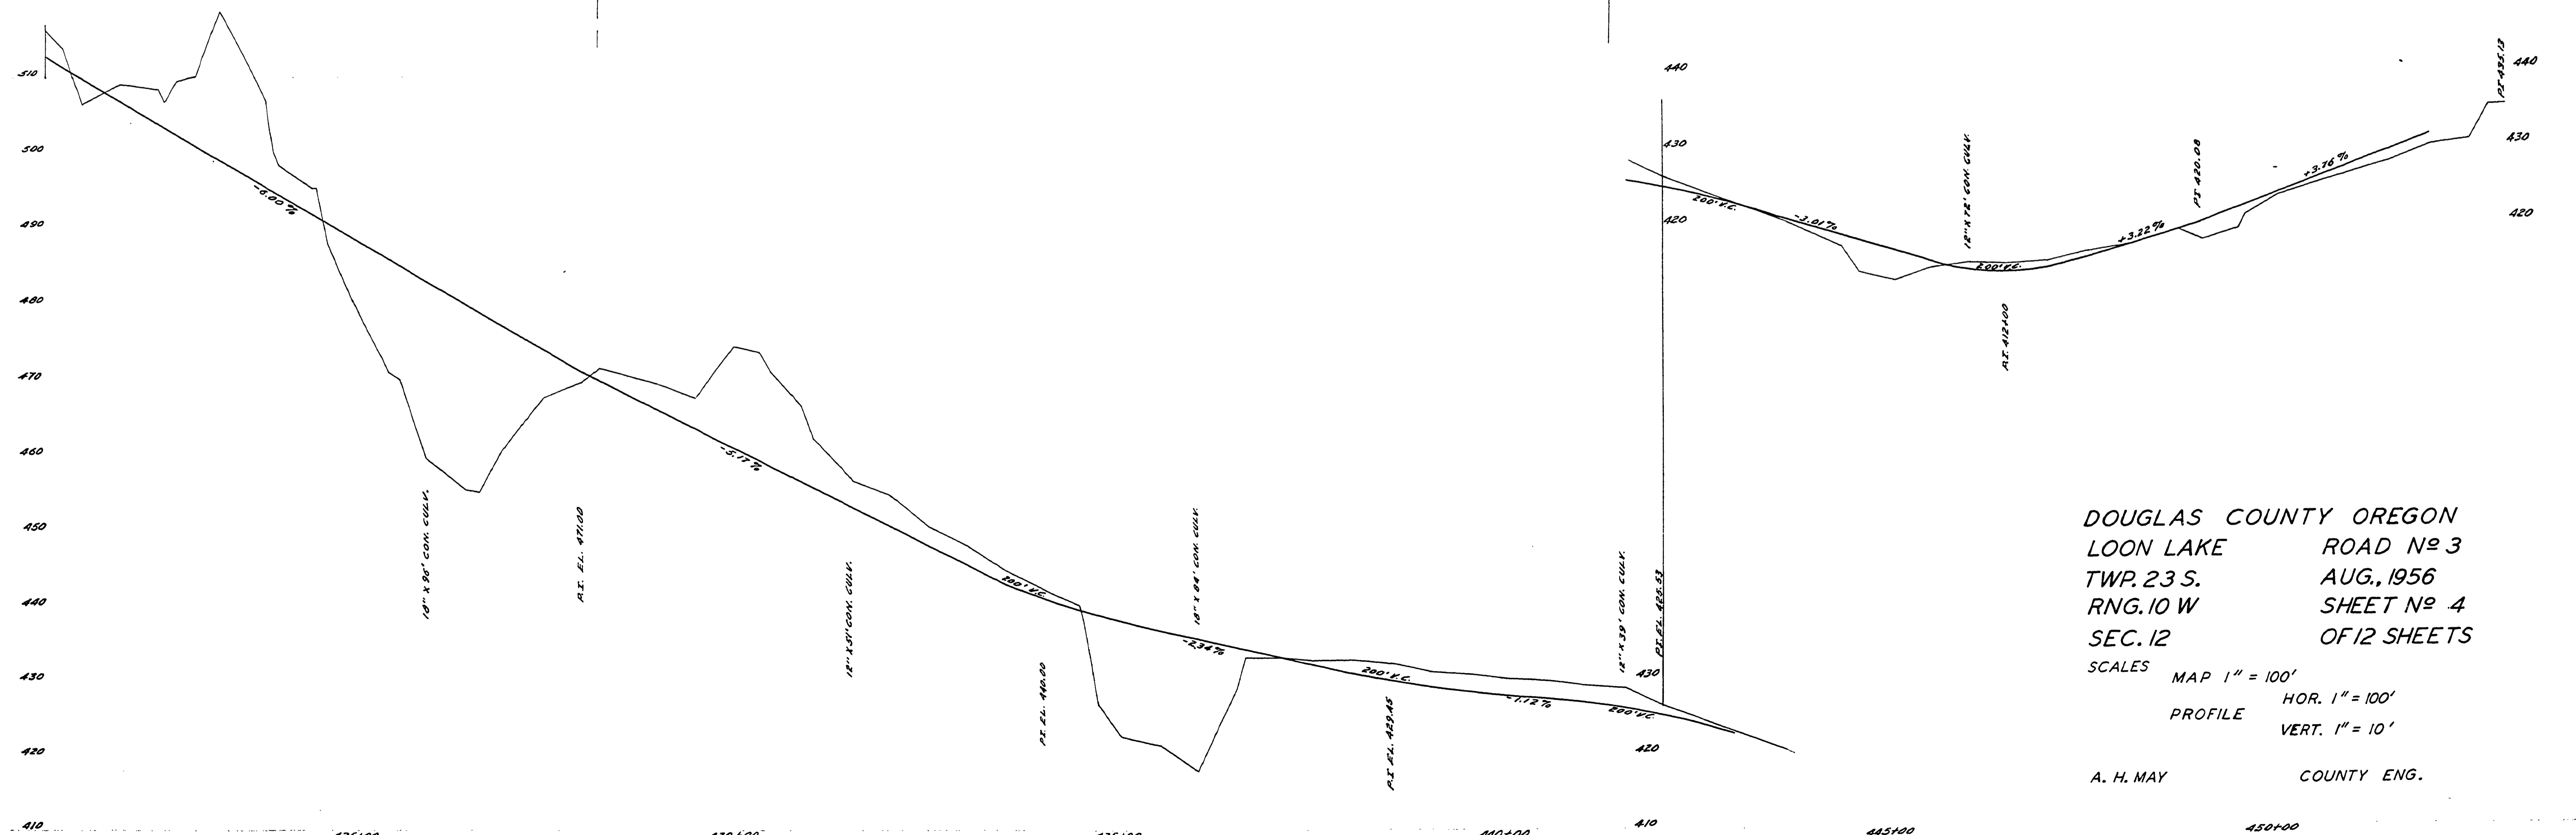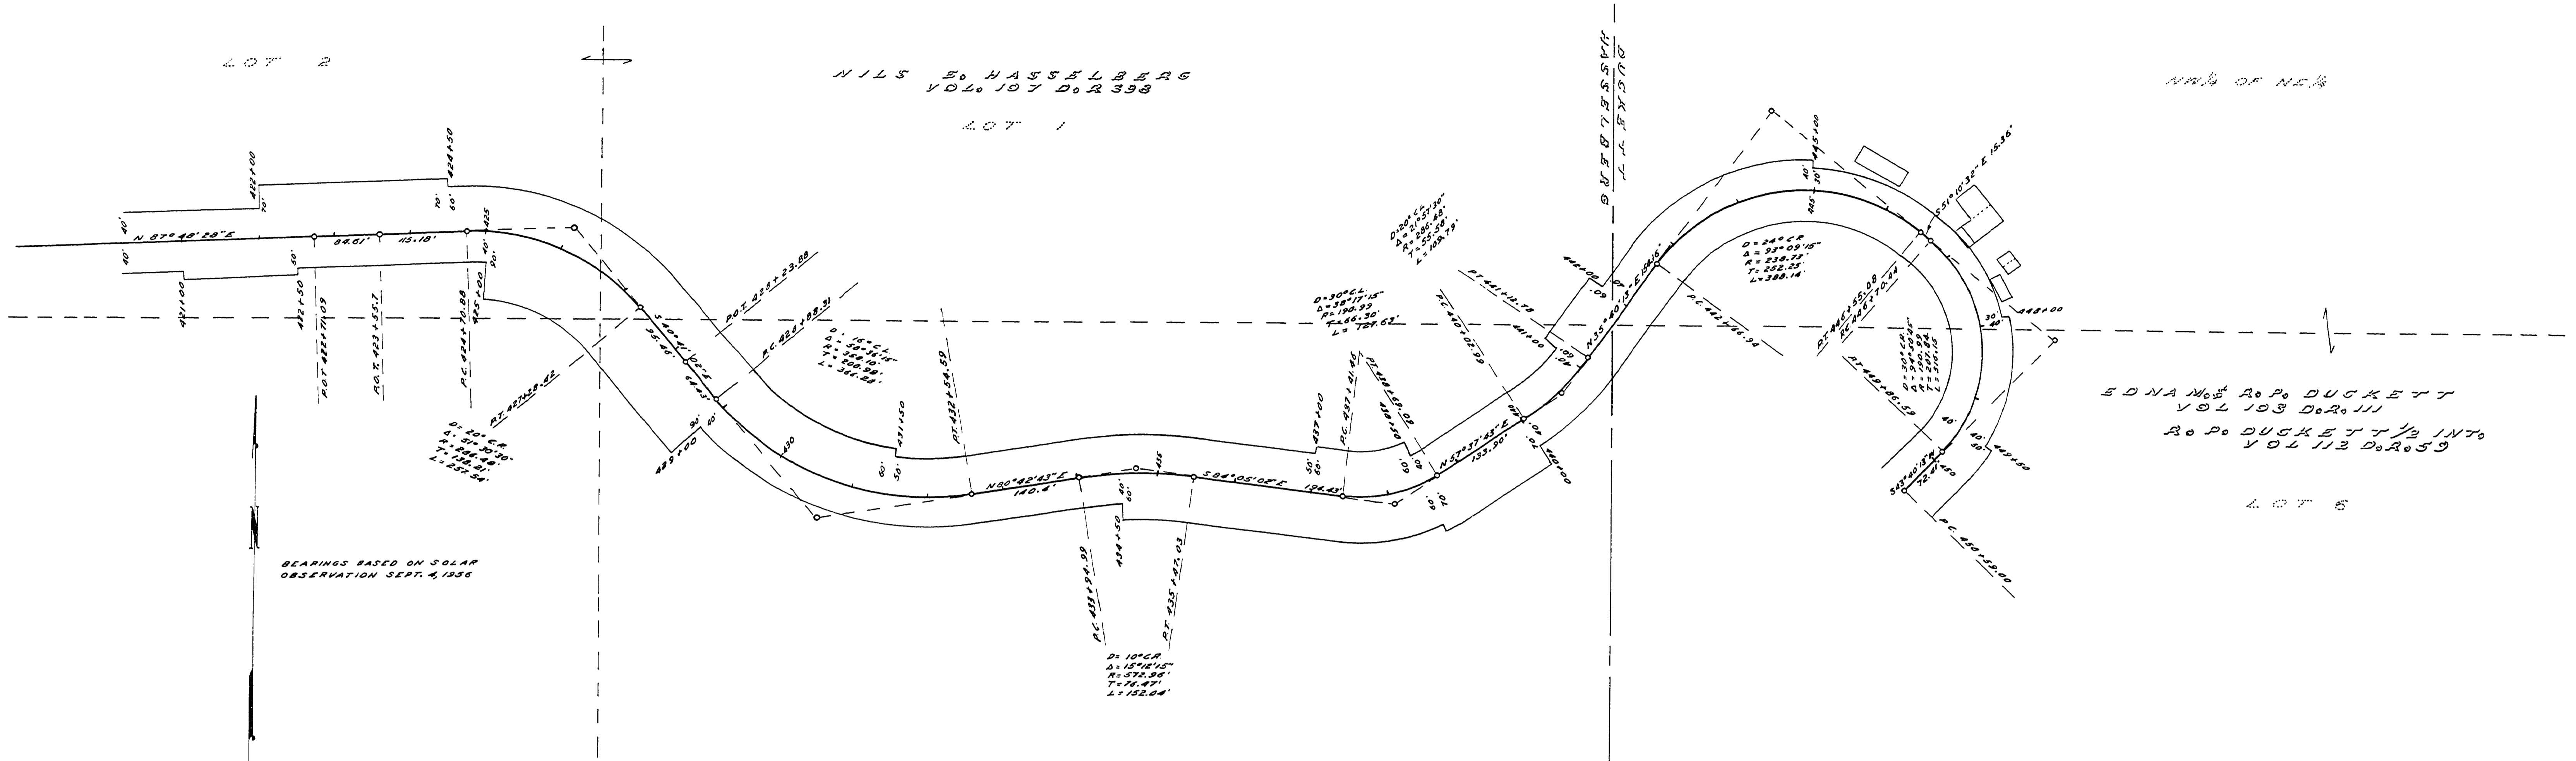

DOUGLAS COUNTY OREGON  
 LOON LAKE ROAD No 3  
 TWP. 23 S. AUG., 1956  
 RNG. 10 W SHEET No 4  
 SEC. 12 OF 12 SHEETS

SCALES MAP 1" = 100'  
 PROFILE HOR. 1" = 100'  
 VERT. 1" = 10'

A. H. MAY COUNTY ENG.

08660919

M.P. 2.66-9.19

