

LOT 5
 E. M. & R. P. DUCKETT
 VOL 103/111 & VOL. 112/59

NE 1/4 OF SE 1/4

HOUSE



BARN

P.O. & A. A. MILLER
 VOL. 103/205

P.O. BOAK
 VOL 78/341

DUCKETT
 HANSELBERG

DUCKETT
 MILLER

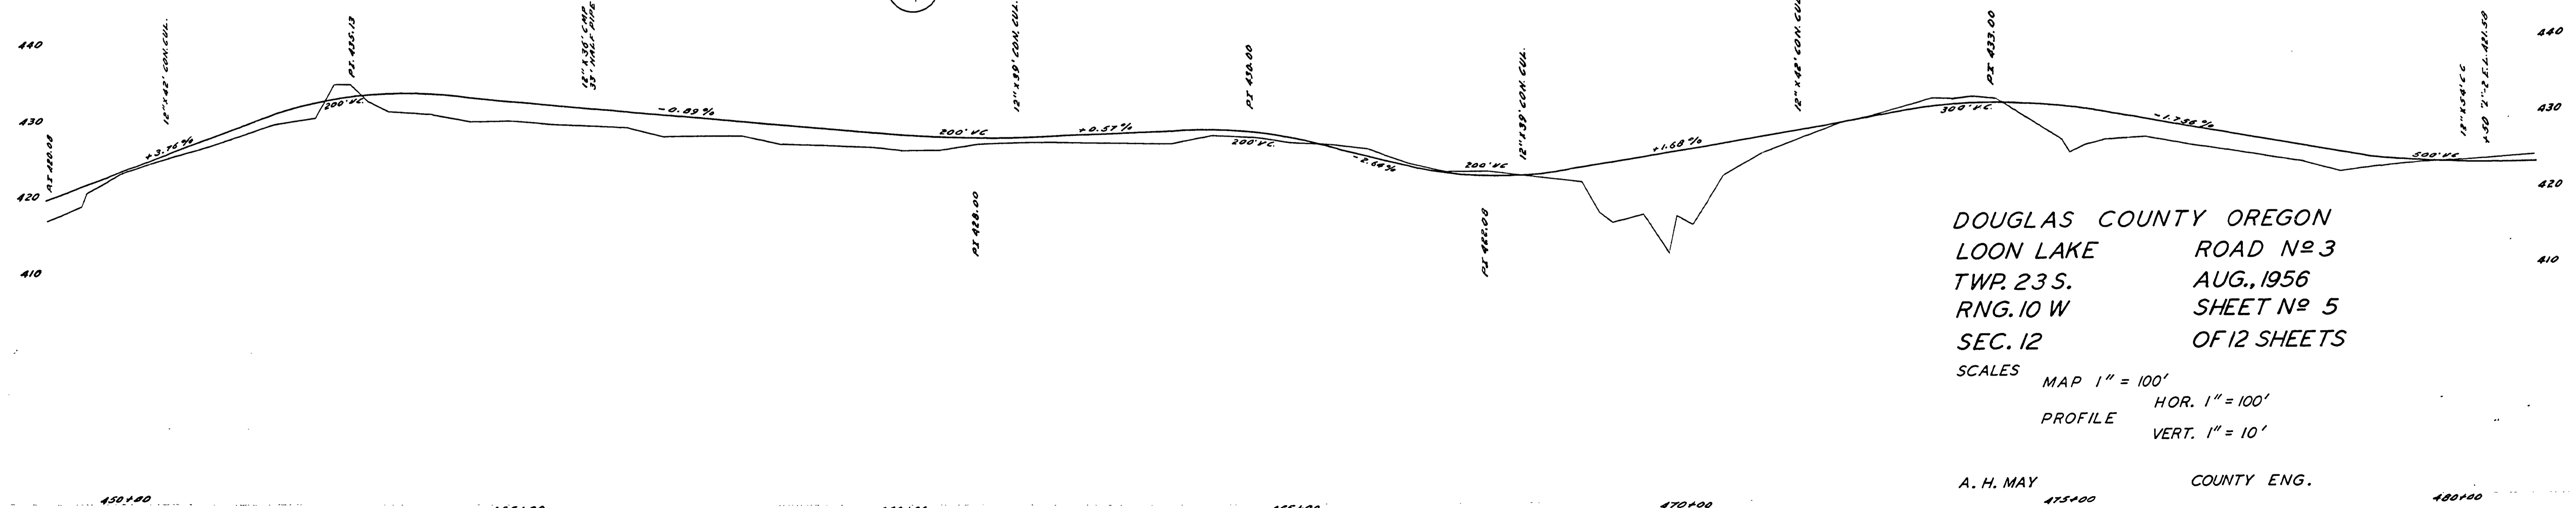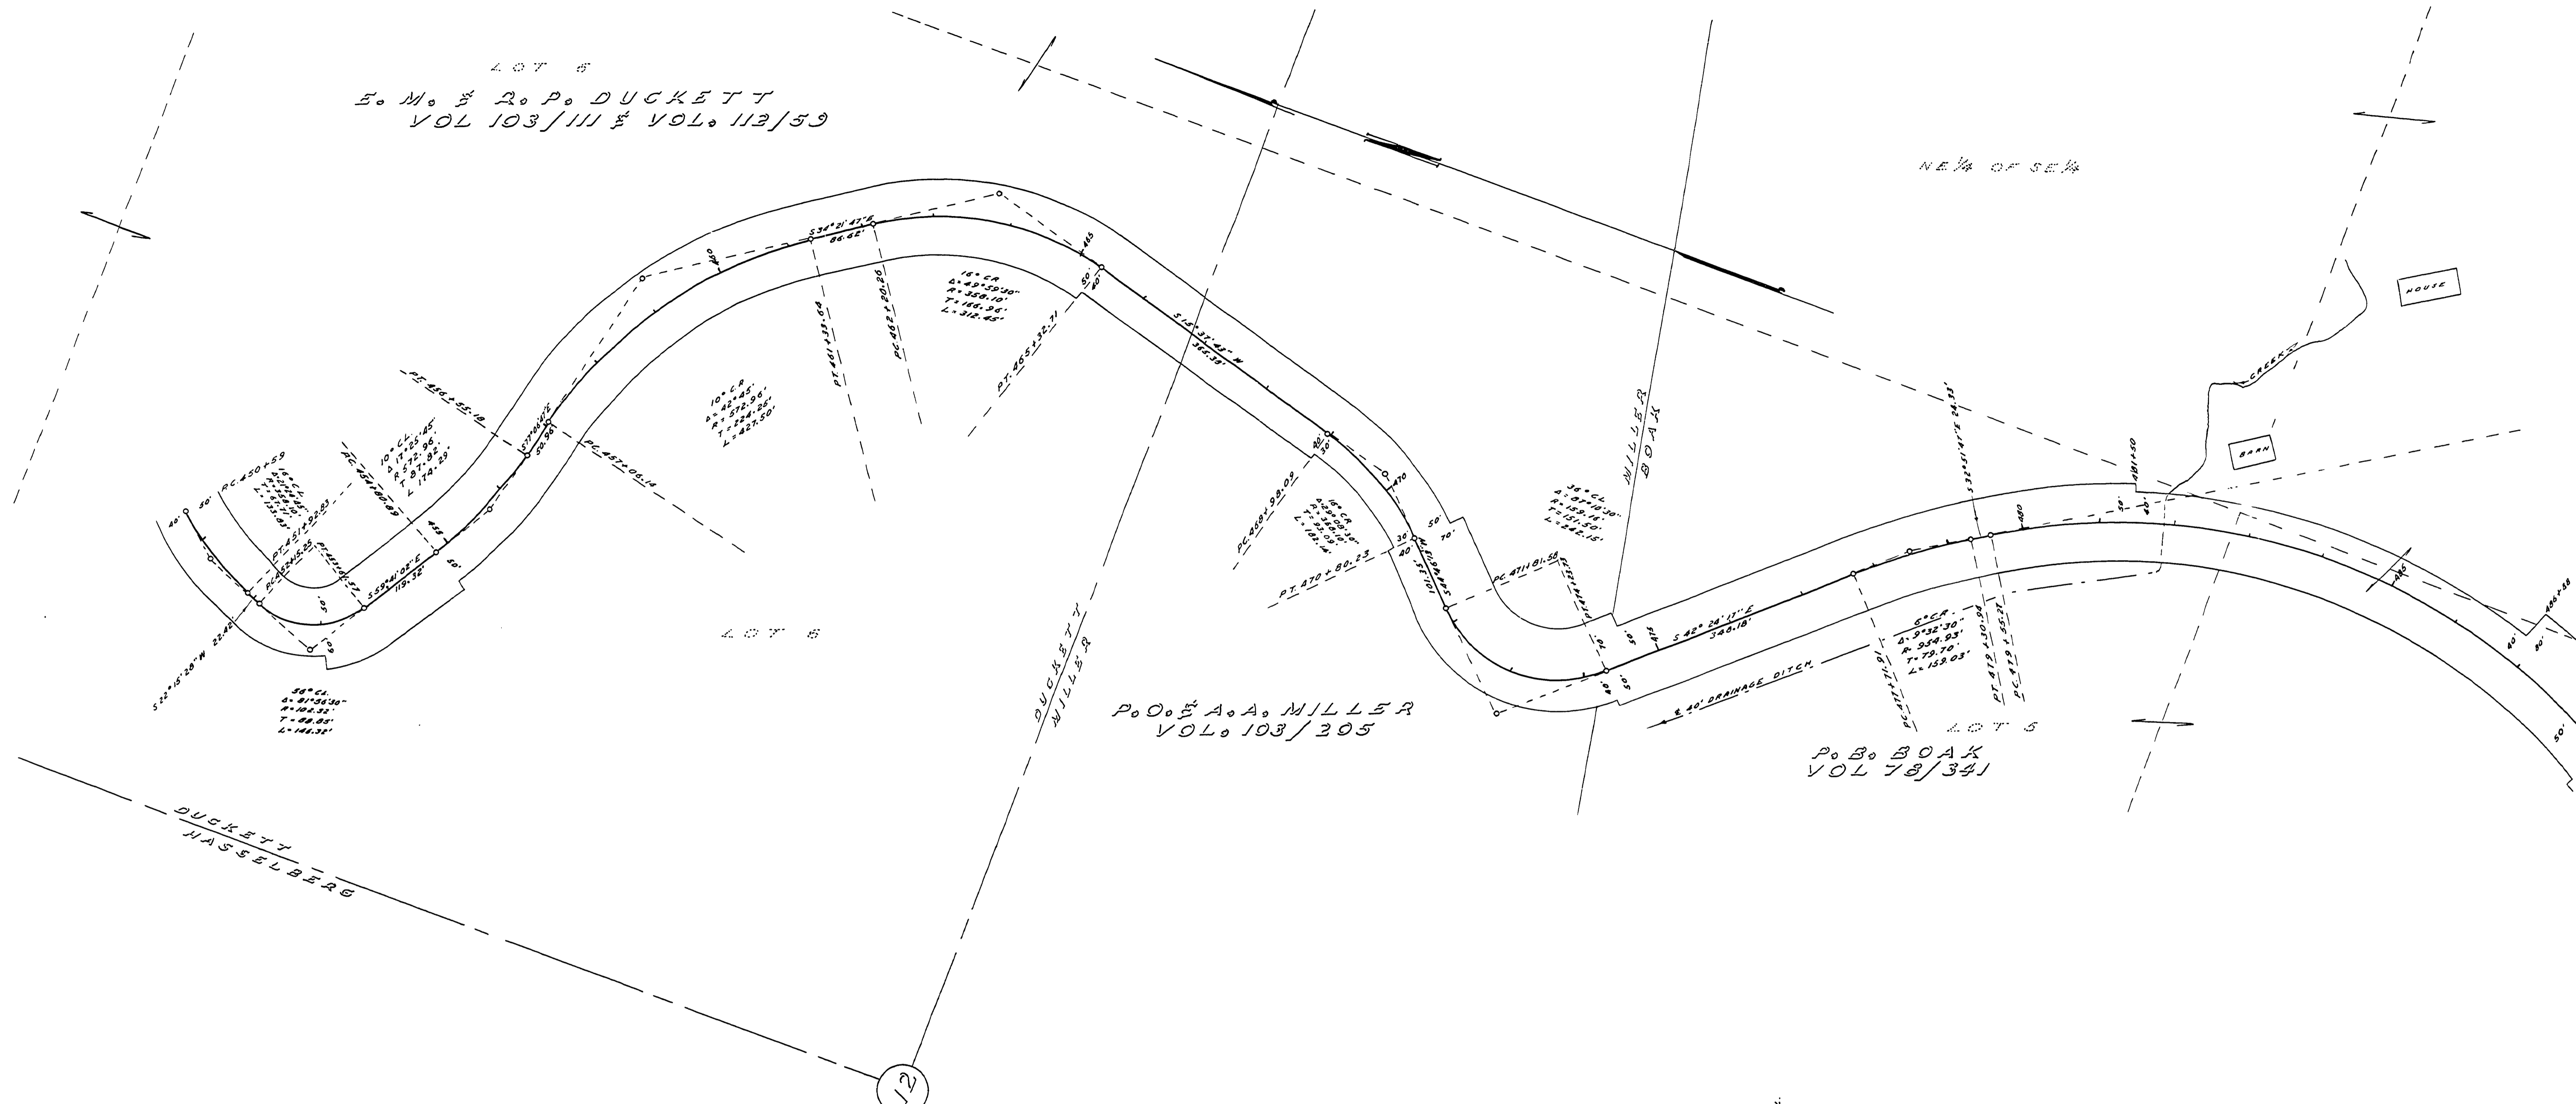

DOUGLAS COUNTY OREGON
 LOON LAKE ROAD No 3
 TWP. 23 S. AUG., 1956
 RNG. 10 W SHEET No 5
 SEC. 12 OF 12 SHEETS

SCALES
 MAP 1" = 100'
 PROFILE HOR. 1" = 100'
 VERT. 1" = 10'

A. H. MAY COUNTY ENG.

88606160

ME 9.19-9.38

