
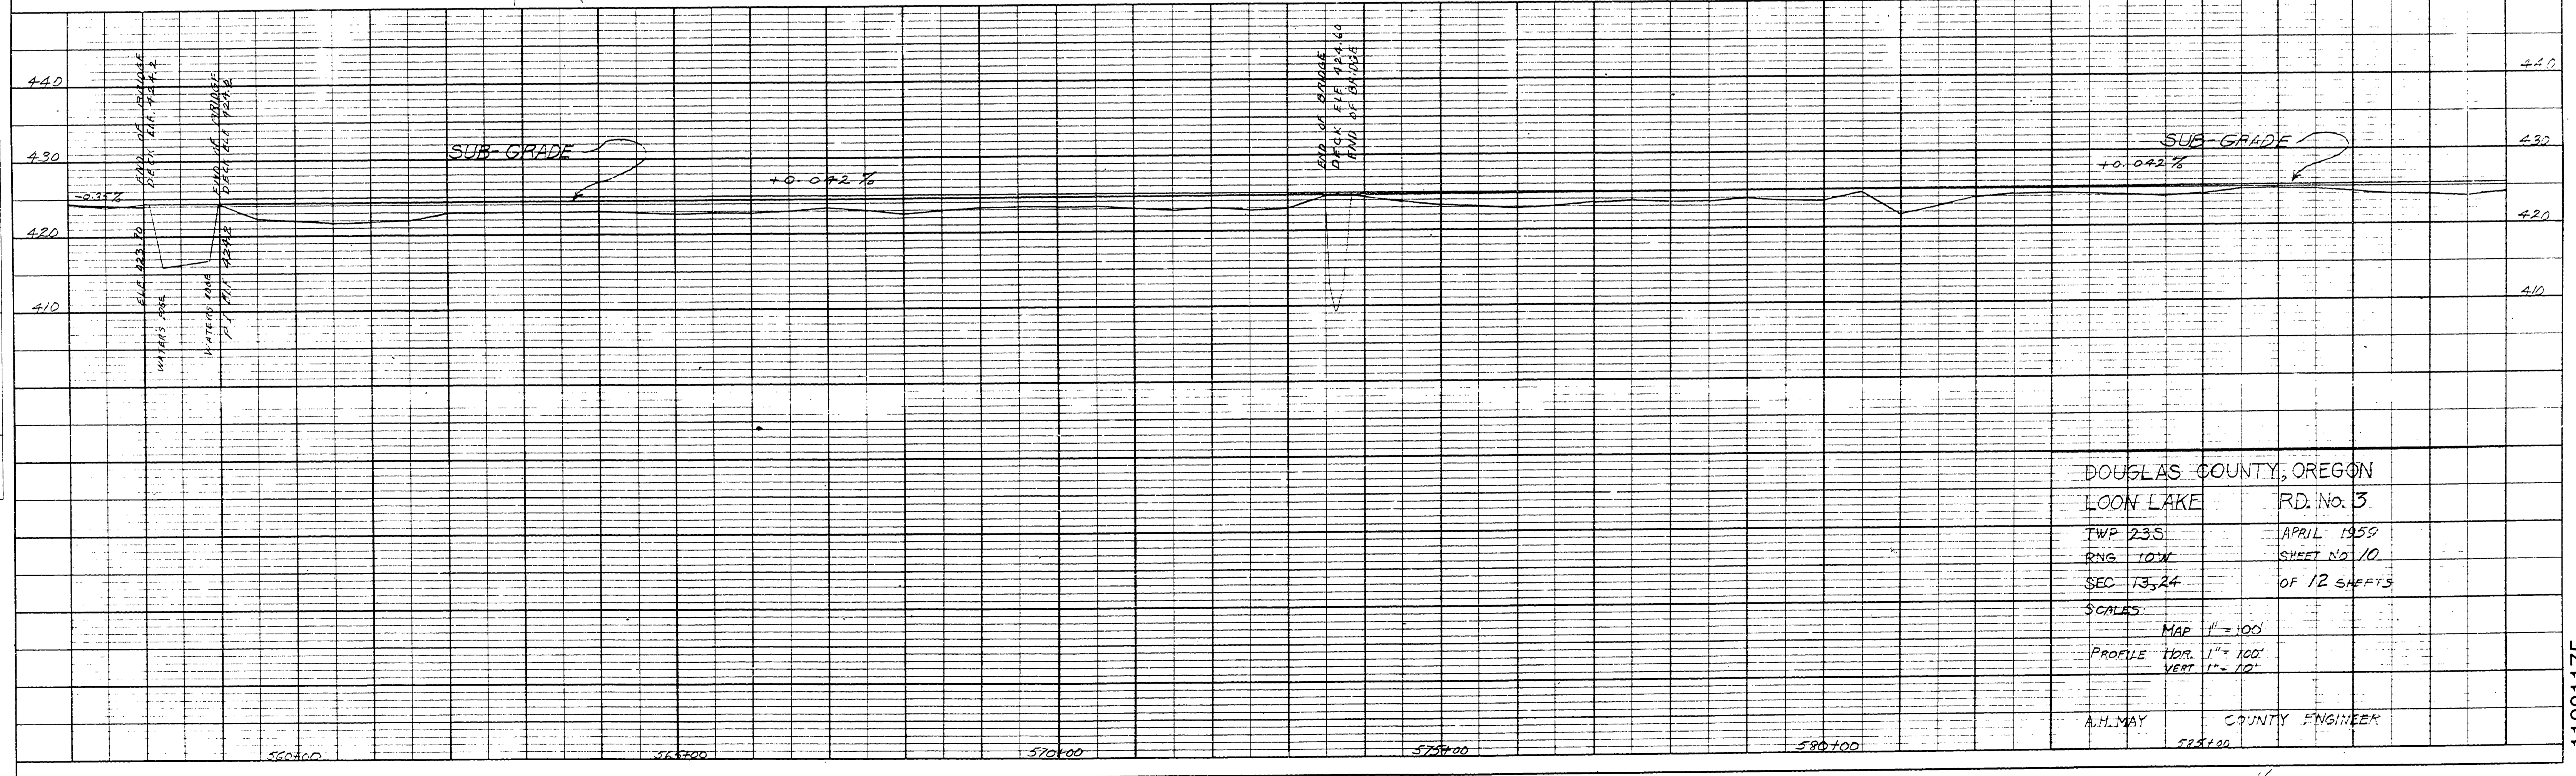


PLAN
 SURVEYED BY
 ADJUSTMENT CHECKED BY
 NOTE BOOK NO.
 RT. OF WAY CHECKED BY
 NO.

PROFILE
 SURVEYED BY
 PLOTTED BY
 ADJUSTMENT CHECKED BY
 NOTE BOOK NO.
 STRUCTURE NOTATIONS CHECKED BY
 NO.

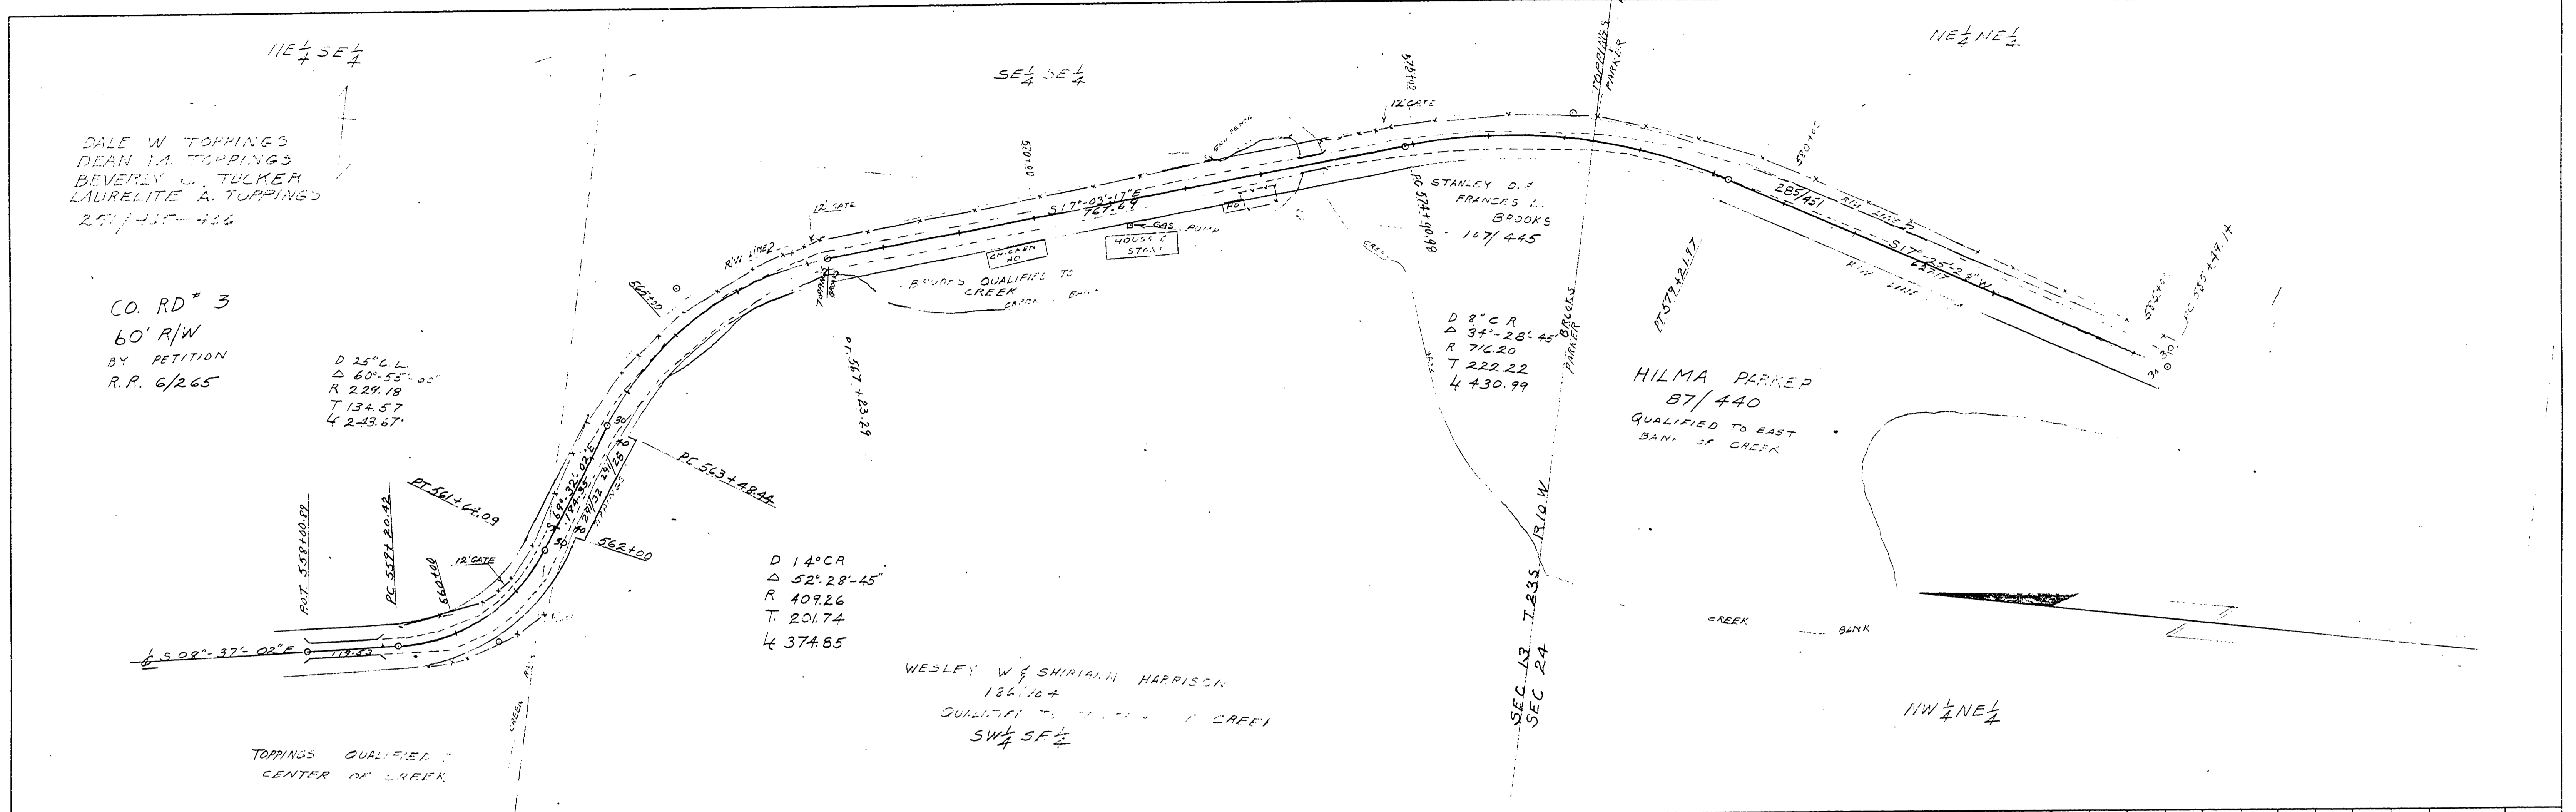

DOUGLAS COUNTY, OREGON
 LOON LAKE RD. No. 3
 TWP 23S APRIL 1959
 R1G 10W SHEET No. 10
 SEC 13, 24 OF 12 SHEETS
 SCALES
 MAP 1" = 100'
 PROFILE HOR. 1" = 100'
 VERT. 1" = 10'
 A.M. MAY COUNTY ENGINEER