
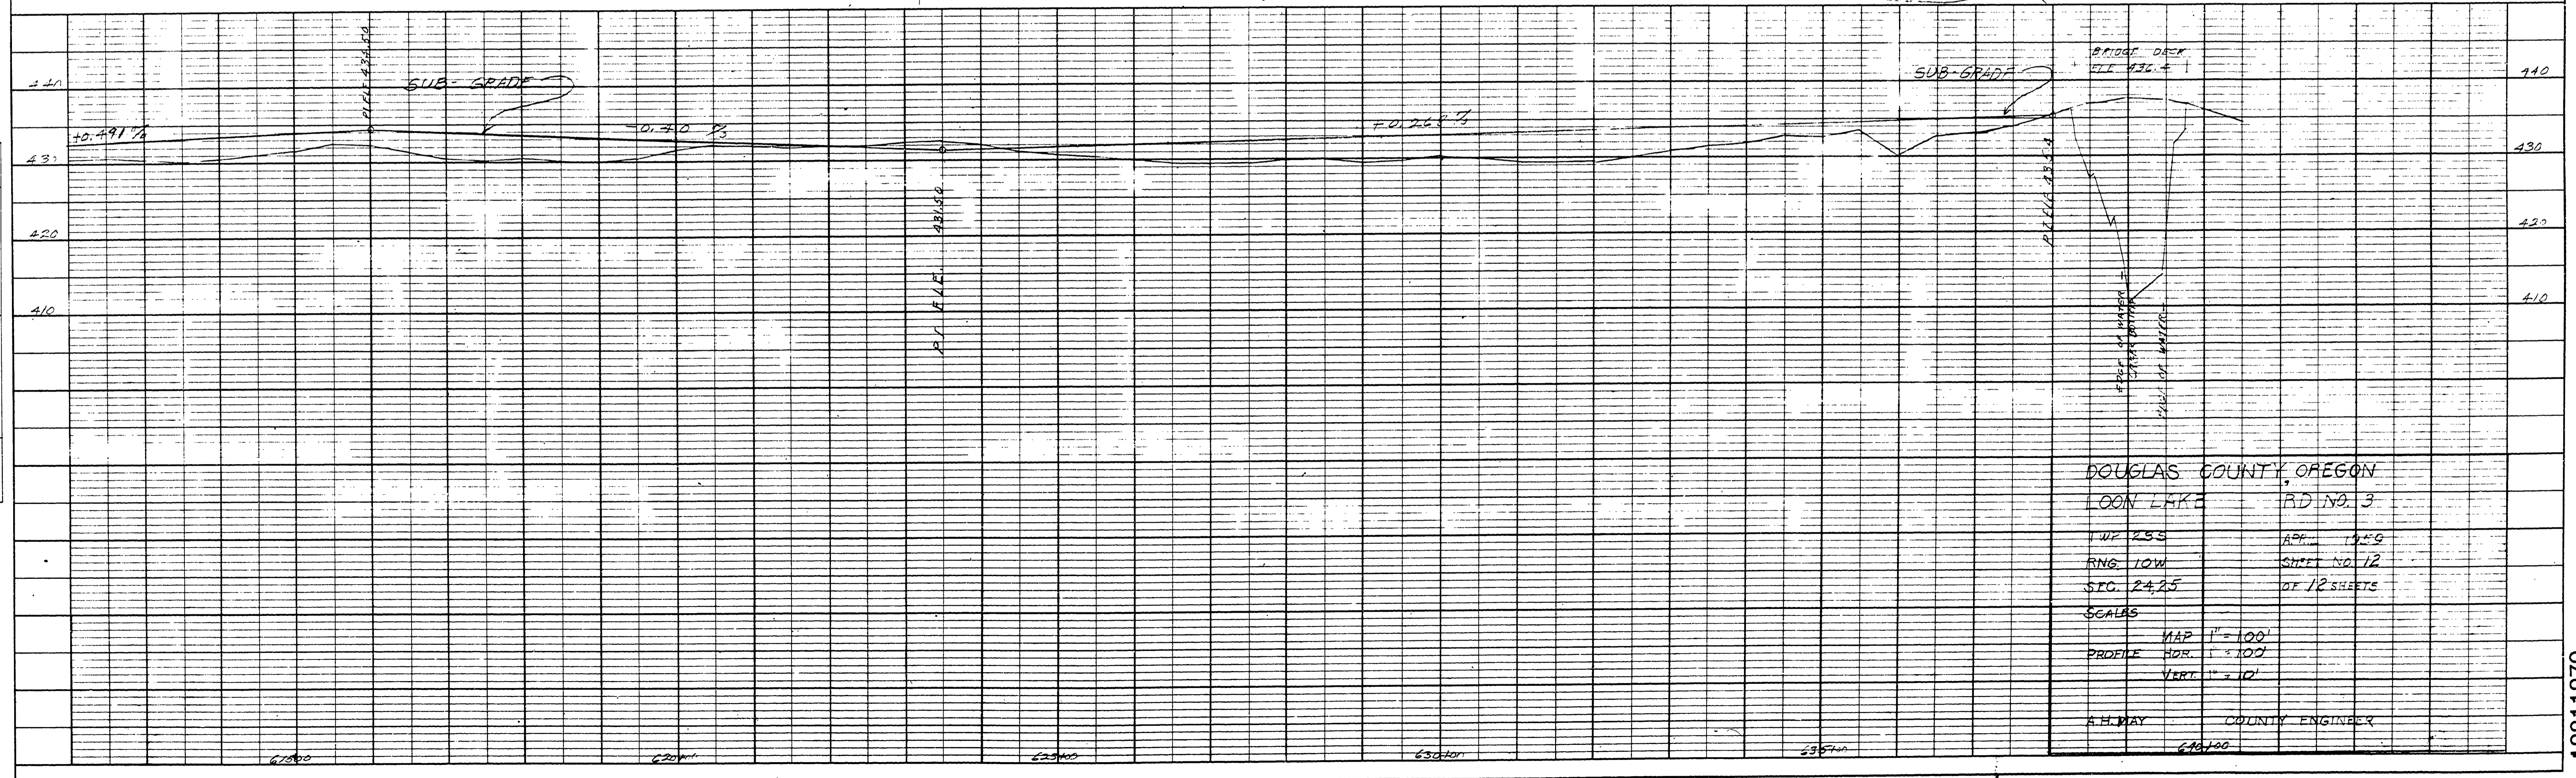


DATE: _____ BY: _____
 PRINTED: _____
 PLOTTED: _____
 ALIGNMENT CHECKED: _____
 NOTE BOOK: _____
 NO: _____

DATE: _____ BY: _____
 GRADES CHECKED: _____
 PLOTTED: _____
 NOTE BOOK: _____
 NO: _____

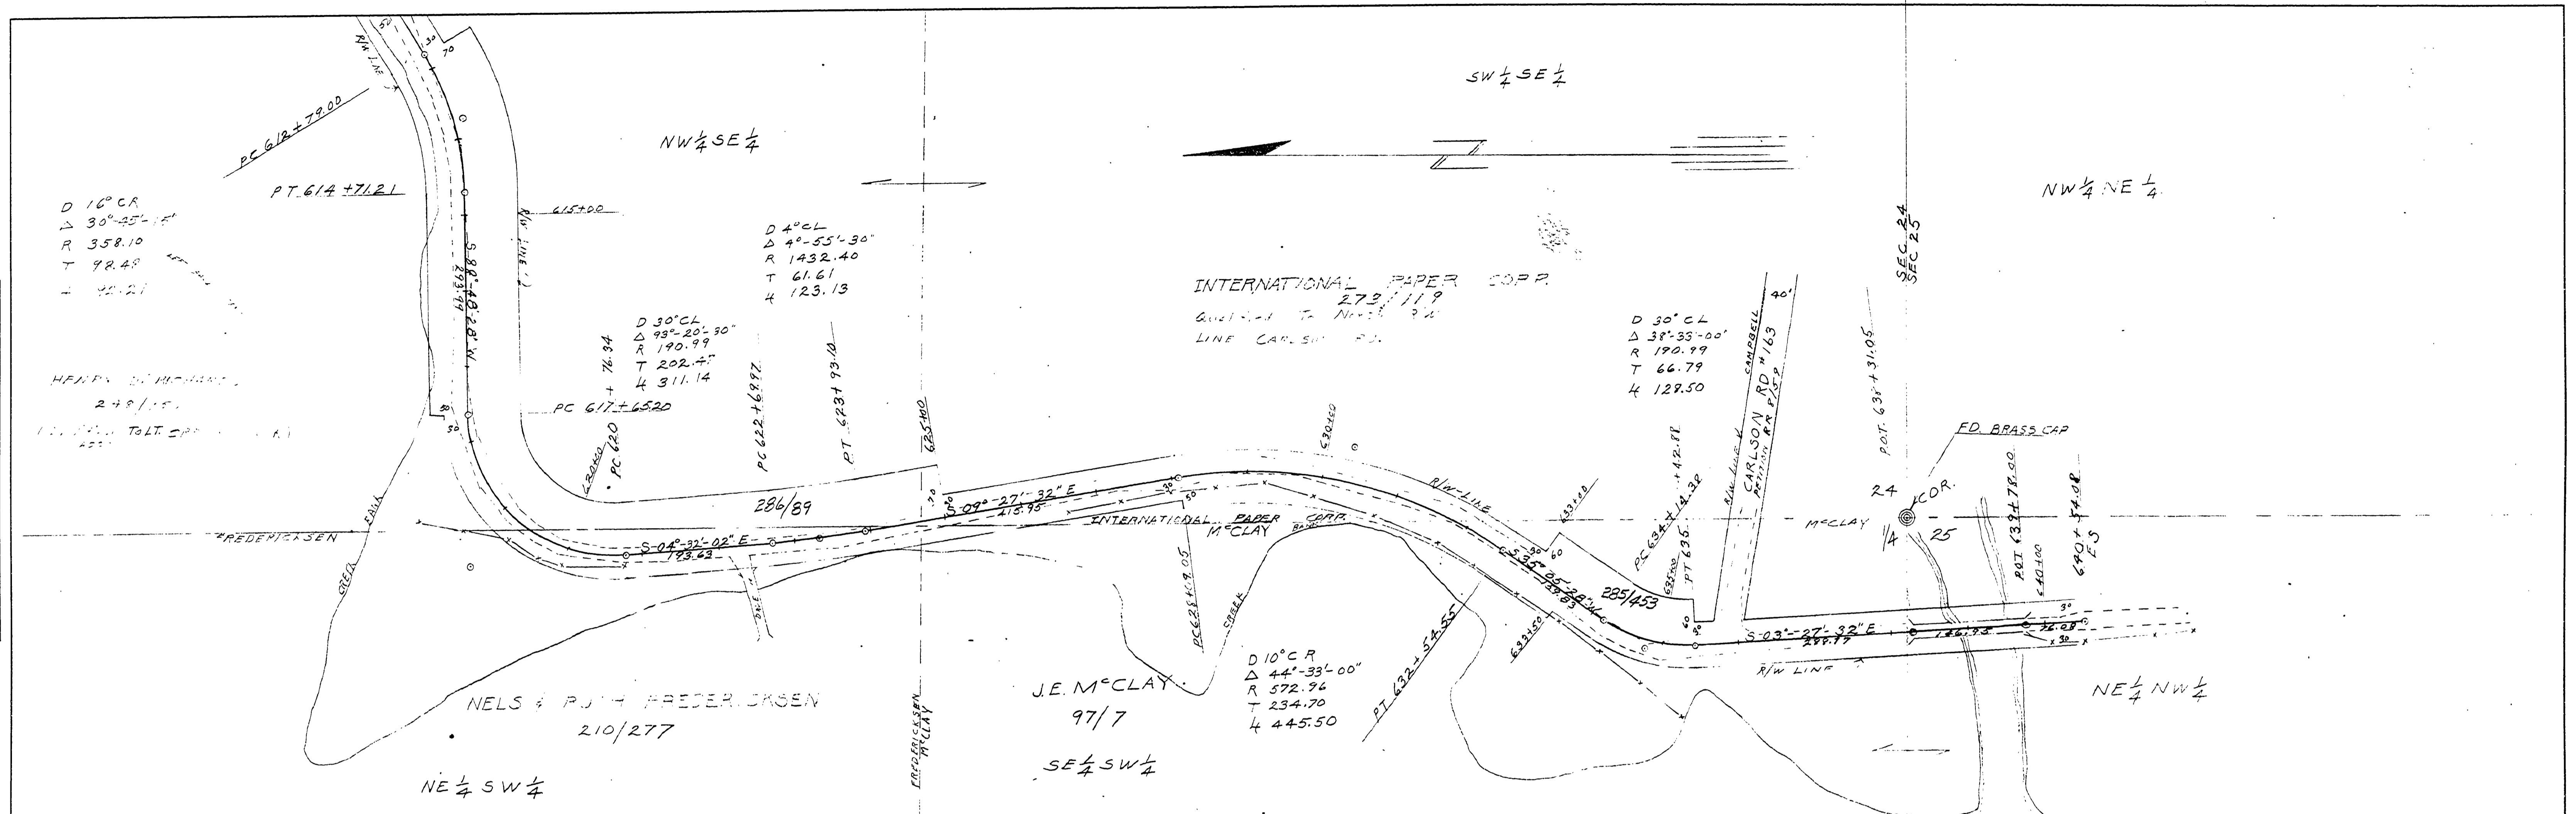

DOUGLAS COUNTY, OREGON
 LOON LAKE RD. NO. 3
 MAP 255 APR. 1959
 RING 10W SHEET NO. 12
 SEC. 24, 25 OF 12 SHEETS
 SCALES
 MAP 1" = 100'
 PROFILE HOR. 1" = 100'
 VERT. 1" = 10'
 A.H. MAY COUNTY ENGINEER

12311279