


**DOUGLAS COUNTY HIGHWAY
IMPROVEMENT
PROFILE AND ALIGNMENT
LOON LAKE ROAD
MILL CREEK SECTION
SHEET N°2**
SECTION 22, TWP. 22 S., RANGE 10 W.W.M.
STA. 534+00 TO STA. 566+70
OFFICE OF
F. C. FREAR
COUNTY ROADMASTER
JUNE 1922
SCALE: HOR. 1 in. = 100 ft. VERTICAL 1 in. = 10 ft.

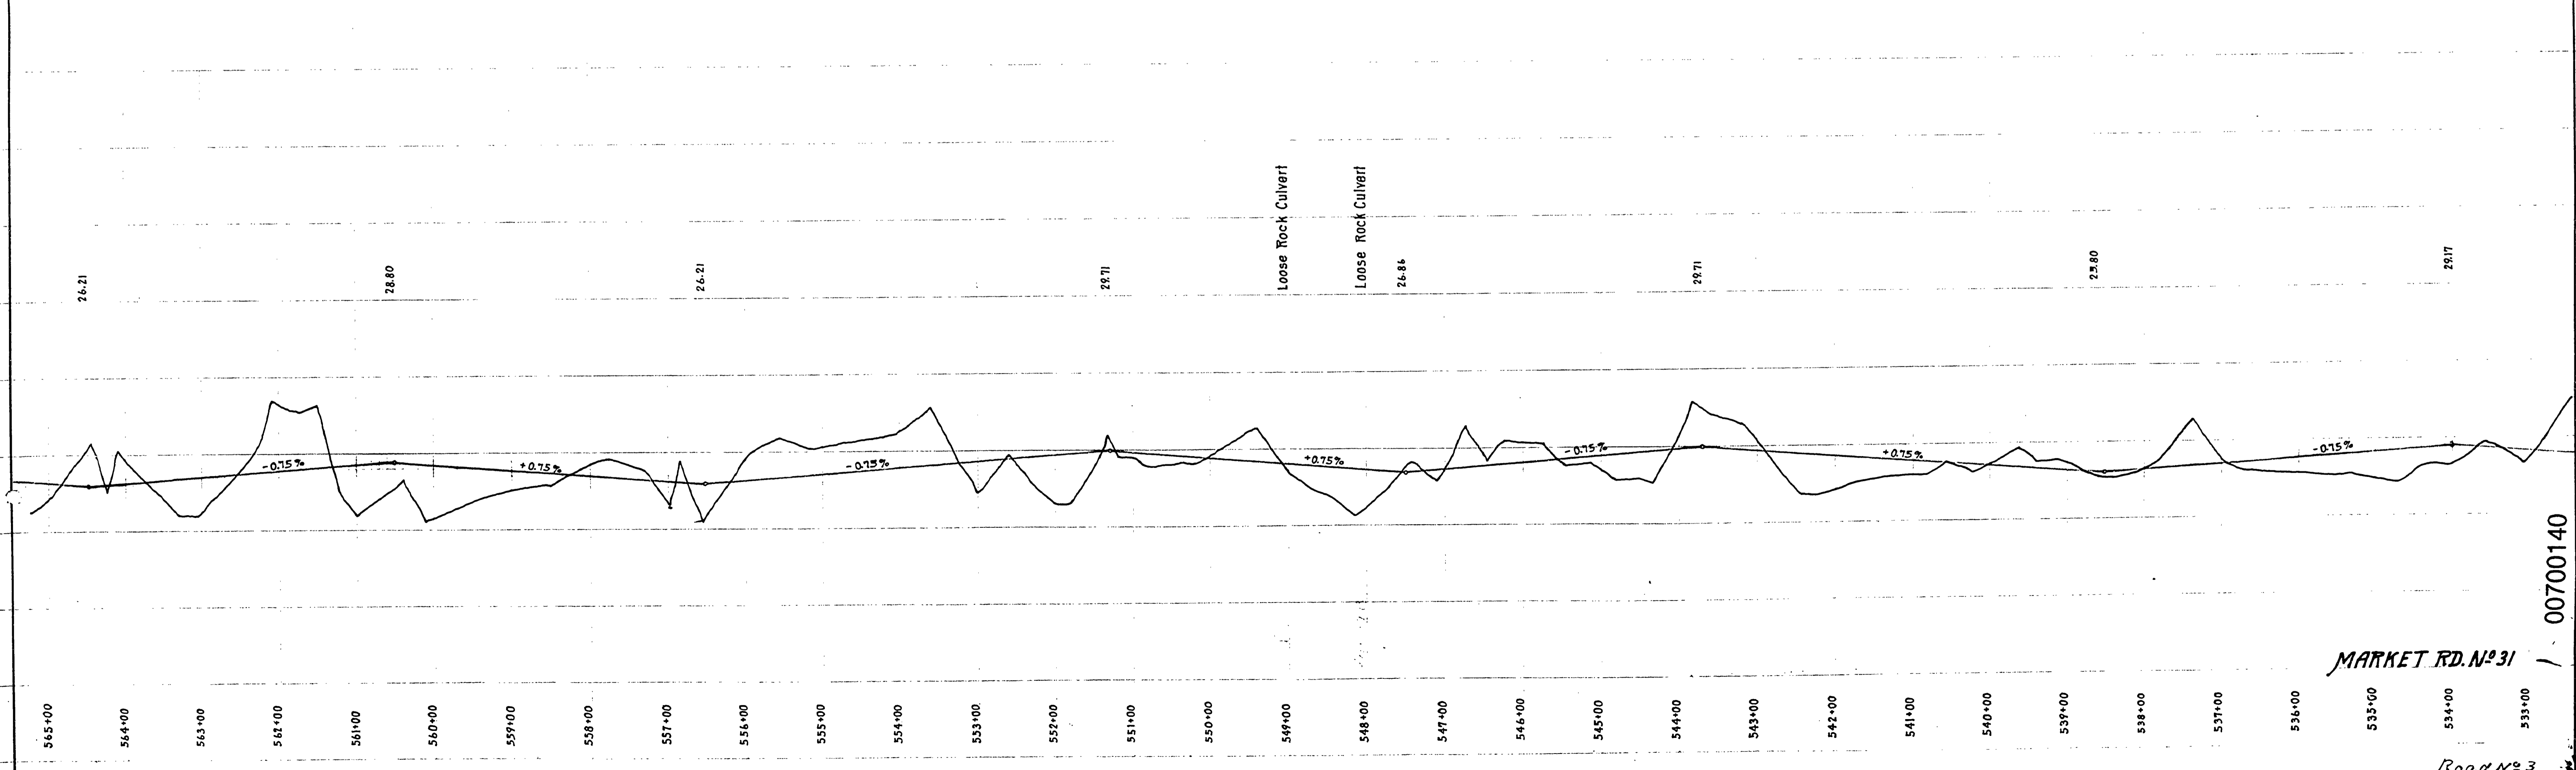

MARKET RD. N° 31

00700140