


**DOUGLAS COUNTY HIGHWAY  
IMPROVEMENT  
PROFILE AND ALIGNMENT  
LOON LAKE ROAD  
MILL CREEK SECTION  
SHEET No 4**

SECTIONS 22, 27, TWP 22 S., RANGE 10 W. W.M.  
STA. 484+00 TO STA. 510+00

OFFICE OF  
F. C. FEAR  
COUNTY ROAD MASTER  
JUNE 1923

SCALE: HOR. lin.=100ft. VERTICAL lin = 10ft.

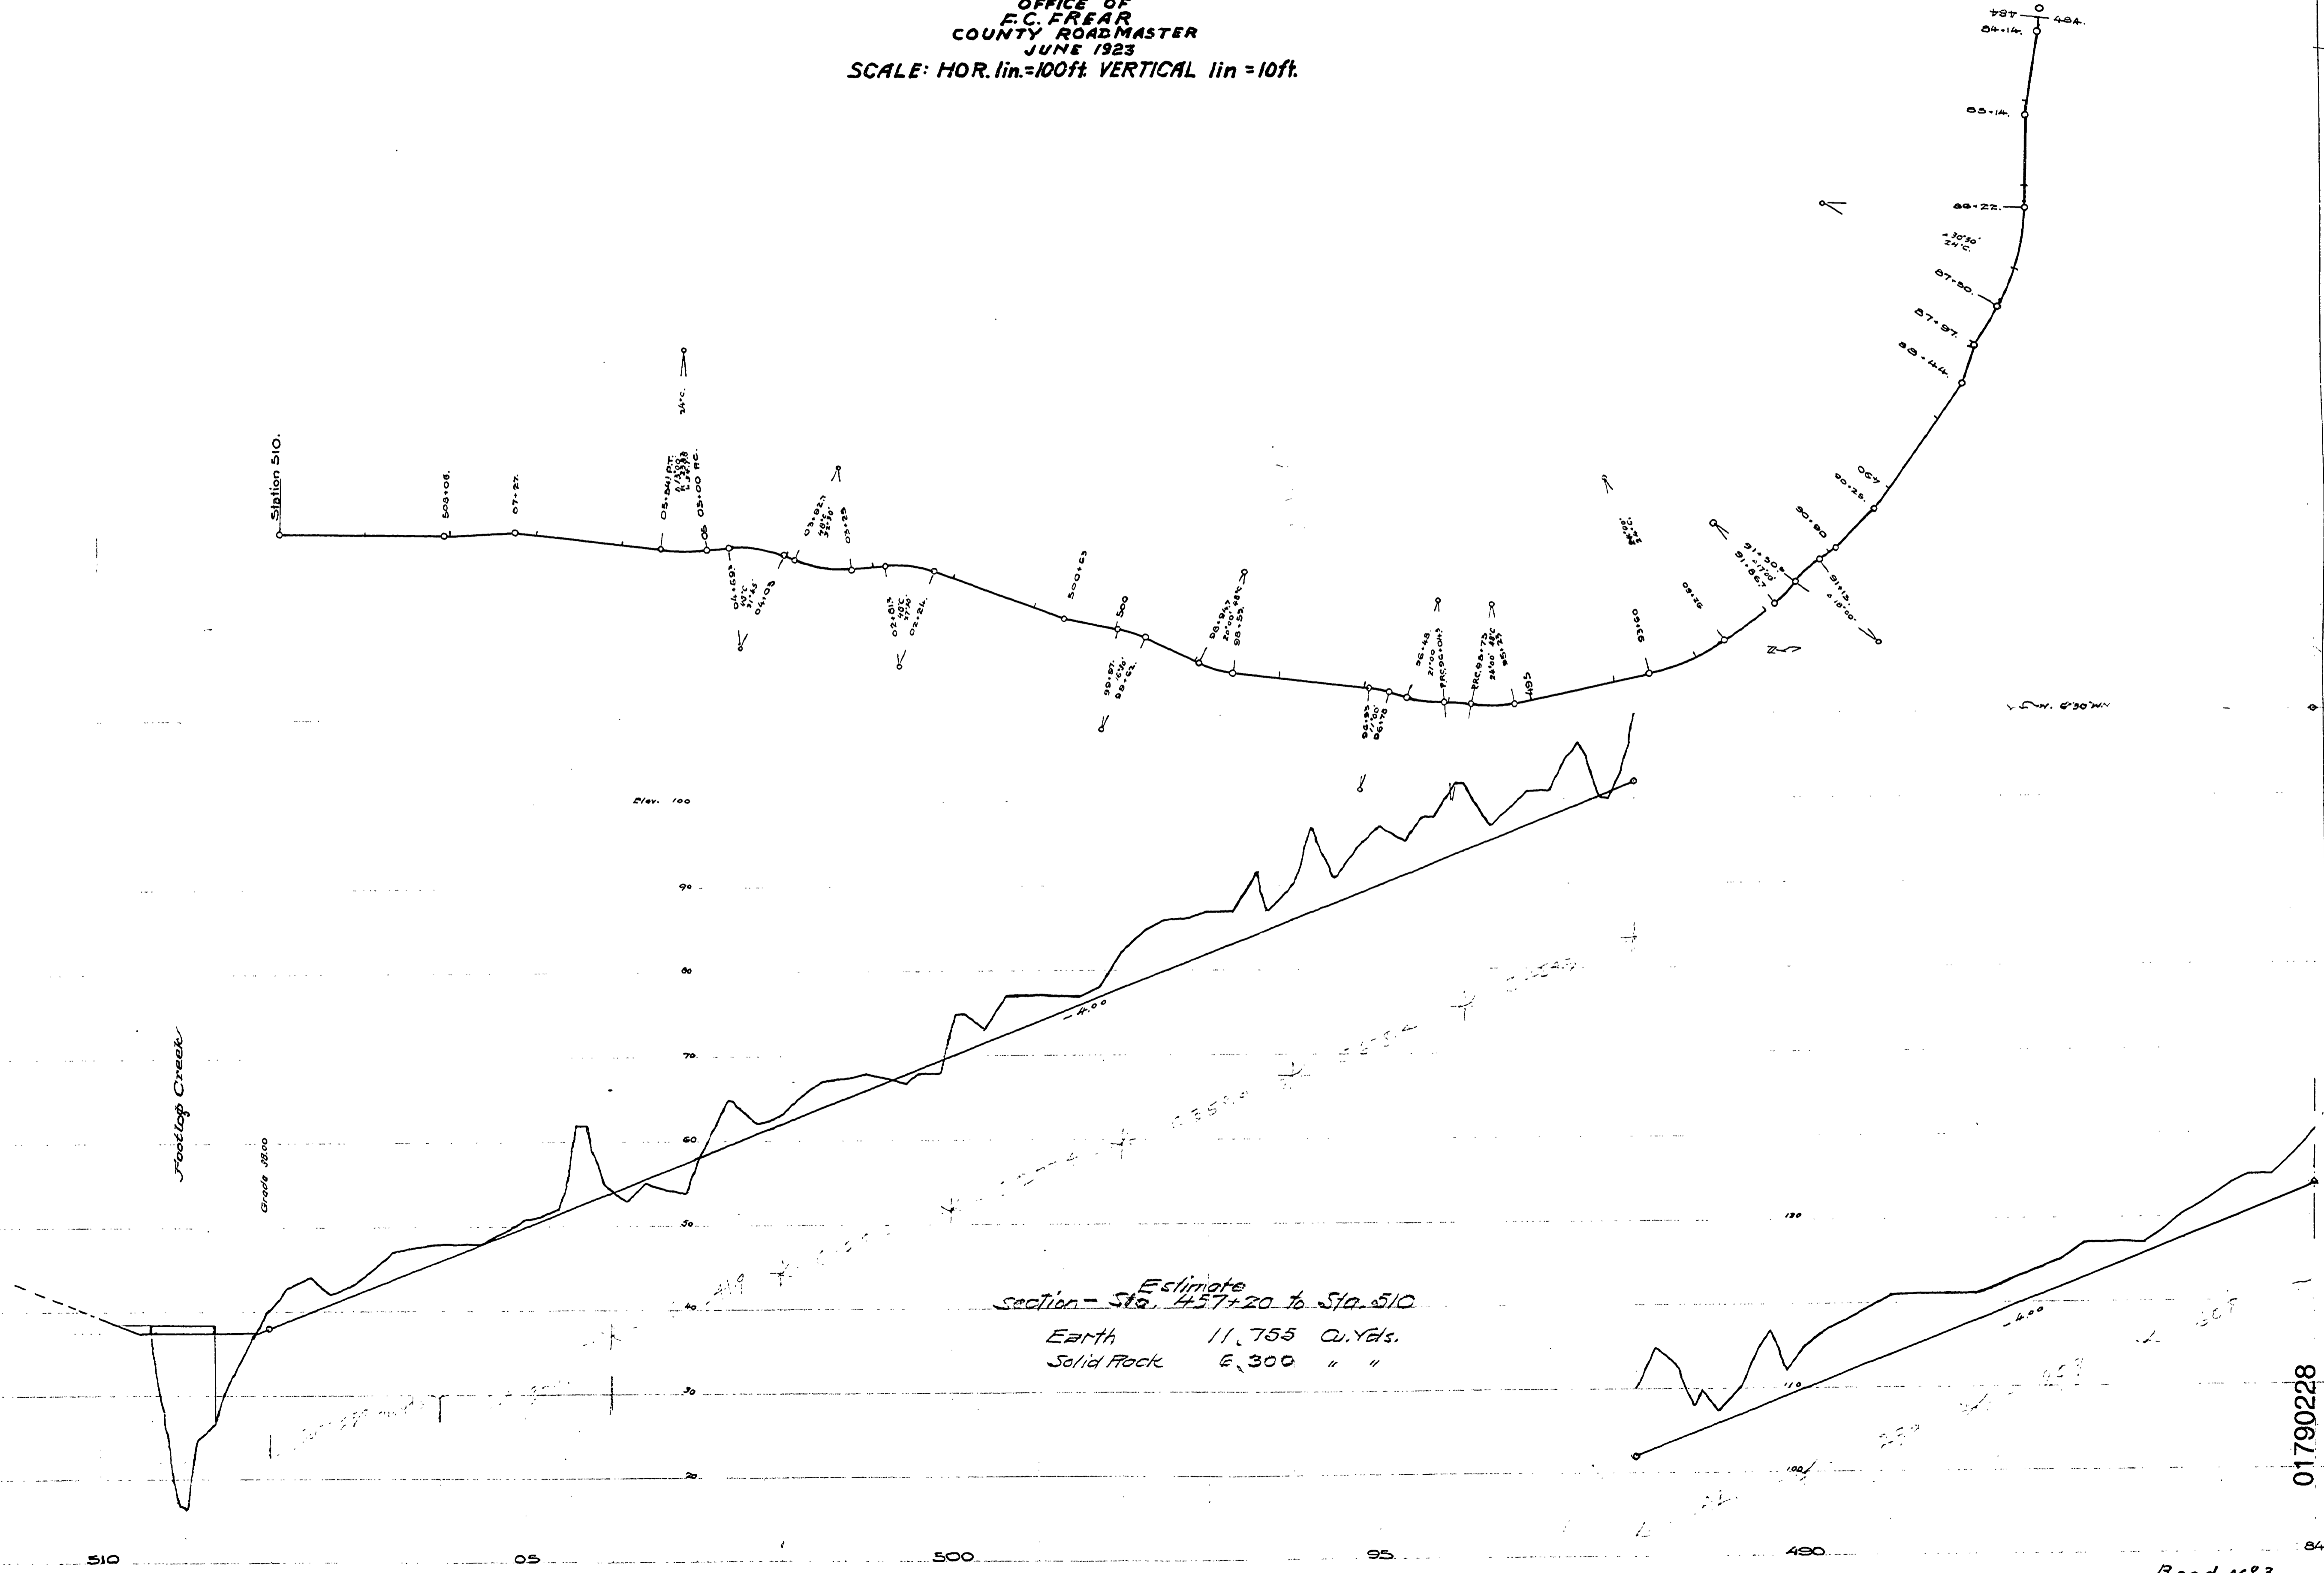

M.P. 1.79-2.28

JUNE, 1922, JUNE 1923

Sheet 4 of 6

