


**DOUGLAS COUNTY HIGHWAY**  
**IMPROVEMENT**  
 PROFILE AND ALIGNMENT  
**LOON LAKE ROAD**  
**MILL CREEK SECTION**  
 SHEET NO. 6  
 SECTIONS 26, 27, TWP. 22 S., RANGE 10 W. W. M.  
 STA. 432+00 TO STA 460+00  
 OFFICE OF  
**F. C. FREAR**  
 COUNTY ROADMASTER  
 JUNE 1923  
 SCALE: HOR. 1 in. = 100 ft. VERTICAL 1 in. = 10 ft.

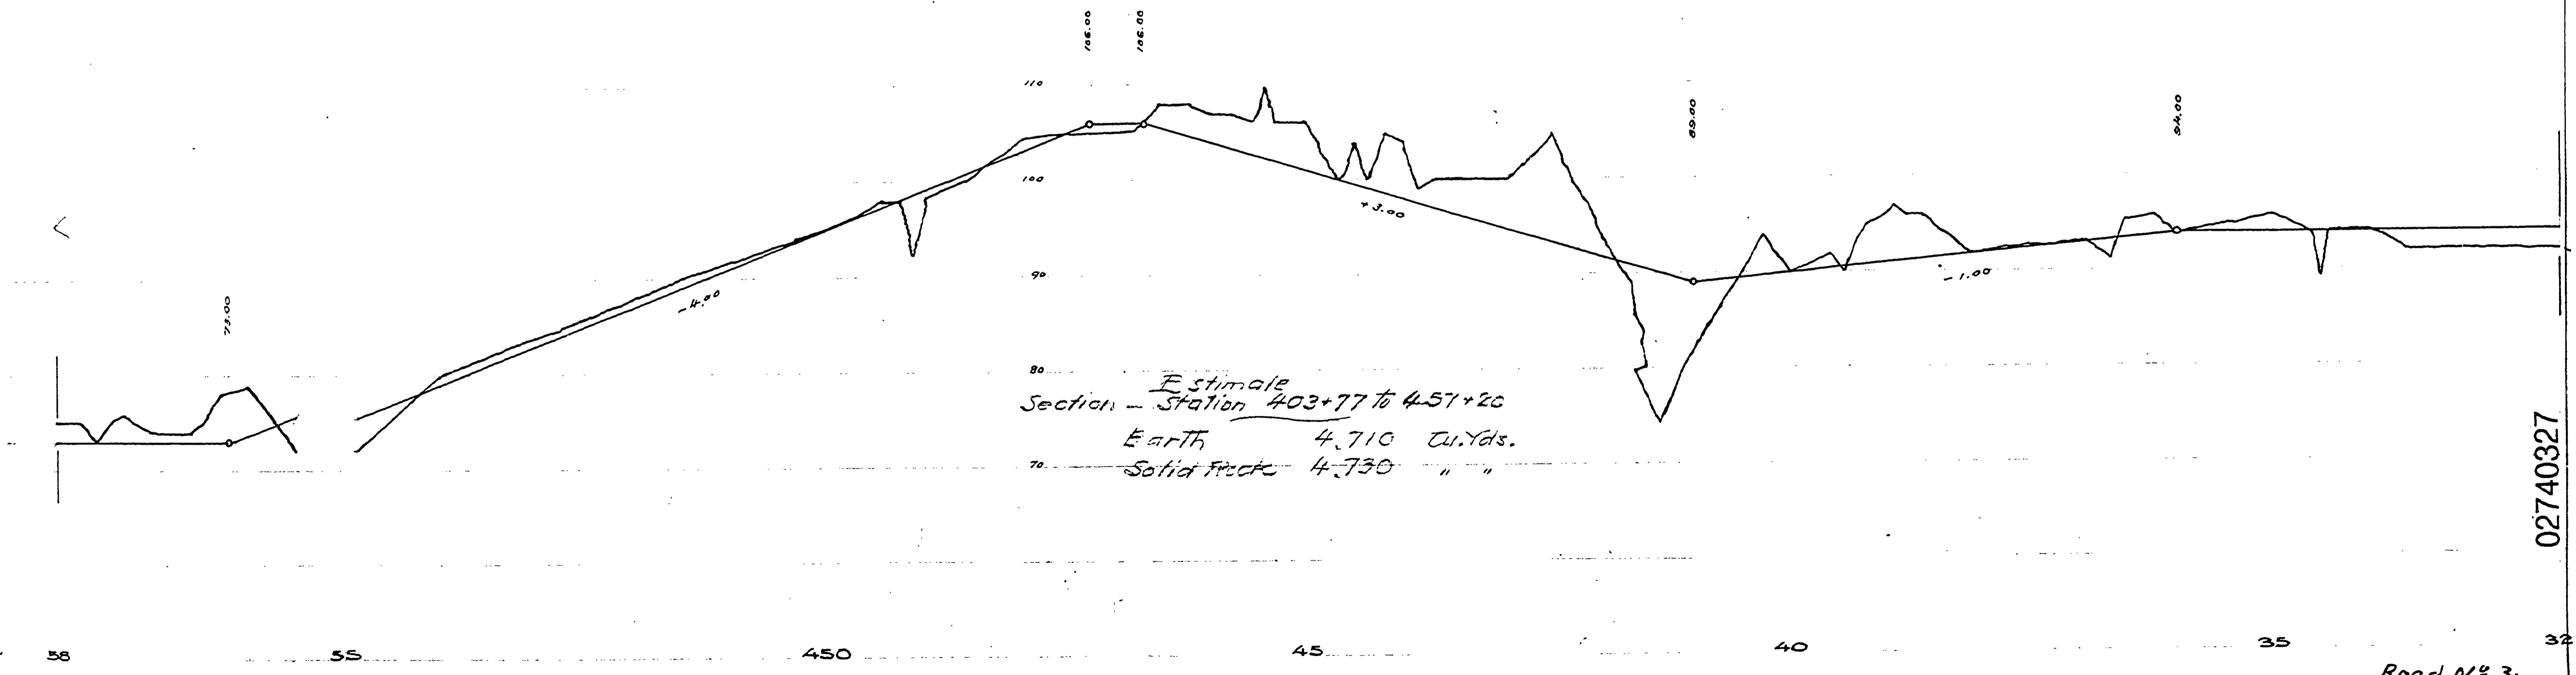

Estimate  
 Section - Station 403+77 to 451+20  
 Earth 4,710 cu. yds.  
 Solid Rock 4,730 "

02740327