


DOUGLAS COUNTY  
 HIGHWAY IMPROVEMENT  
 PROFILE AND ALIGNMENT  
 LOON LAKE ROAD  
 MARKET ROAD NO.3  
 SHEET 6  
 St. 458+58 to St. 425+84  
 OFFICE OF  
 F.C. FREAR CO. ENGR.  
 SEPT. 2, 1925

Note Excav. all Common  
 unless otherwise designated

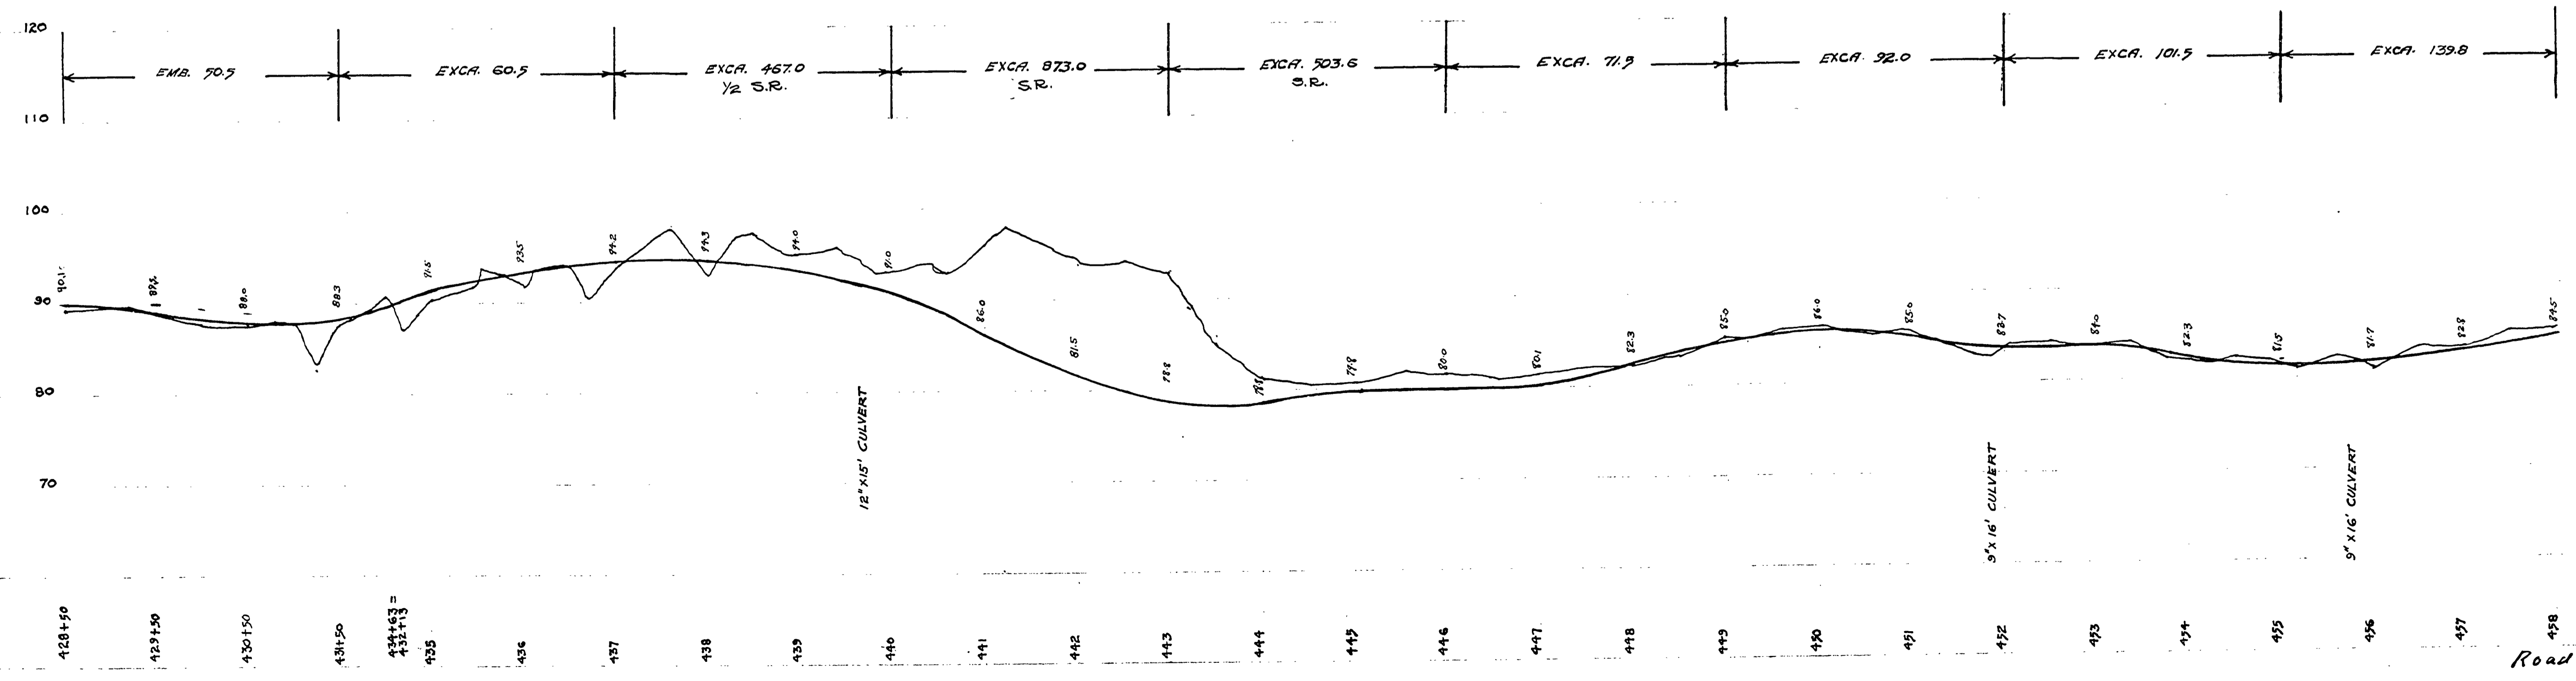

03440282

"SHEET 6"

M.P. 3.44-2.82

SEPT. 2, 1925 SHE 1 of 8

Road No 3

