


DOUGLAS COUNTY
HIGHWAY IMPROVEMENT

PROFILE AND ALIGNMENT

LOON LAKE ROAD
MARKET ROAD NO.3
SHEET 7

St. 425+84 to St 395+25

OFFICE OF
H.C. FREAR, CO. ENGR.
SEPT. 2, 1925

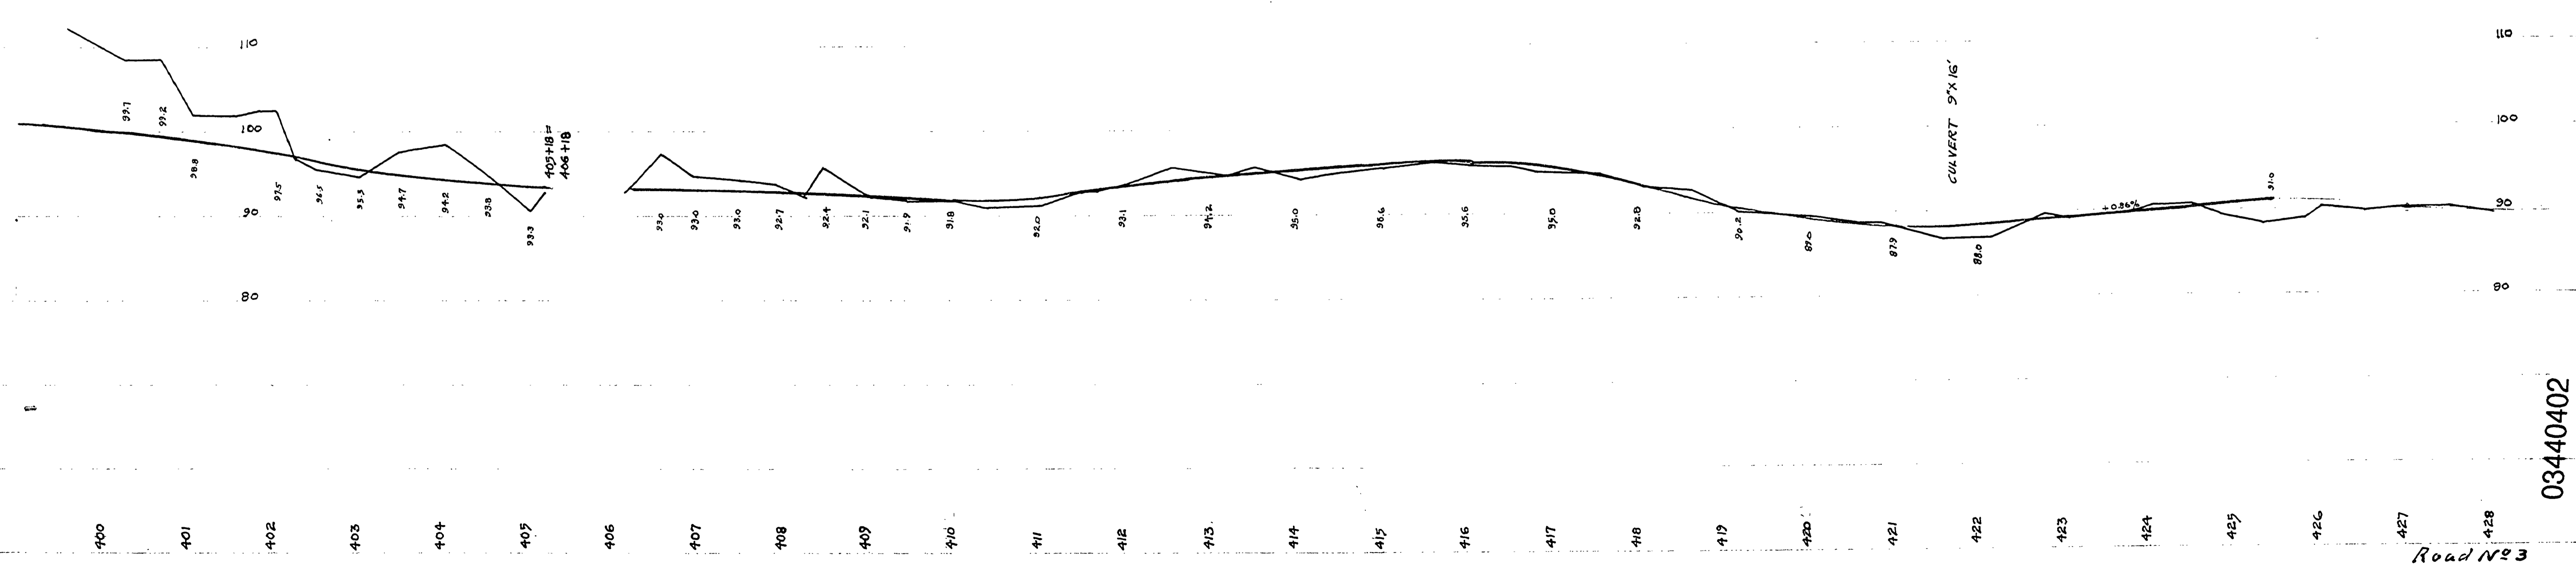

03440402

Road No 3

"SHEET 7"

M.P. 3.44-4.02

SEPT. 2, 1925 sht. 2 of 8

