




sht. B-A

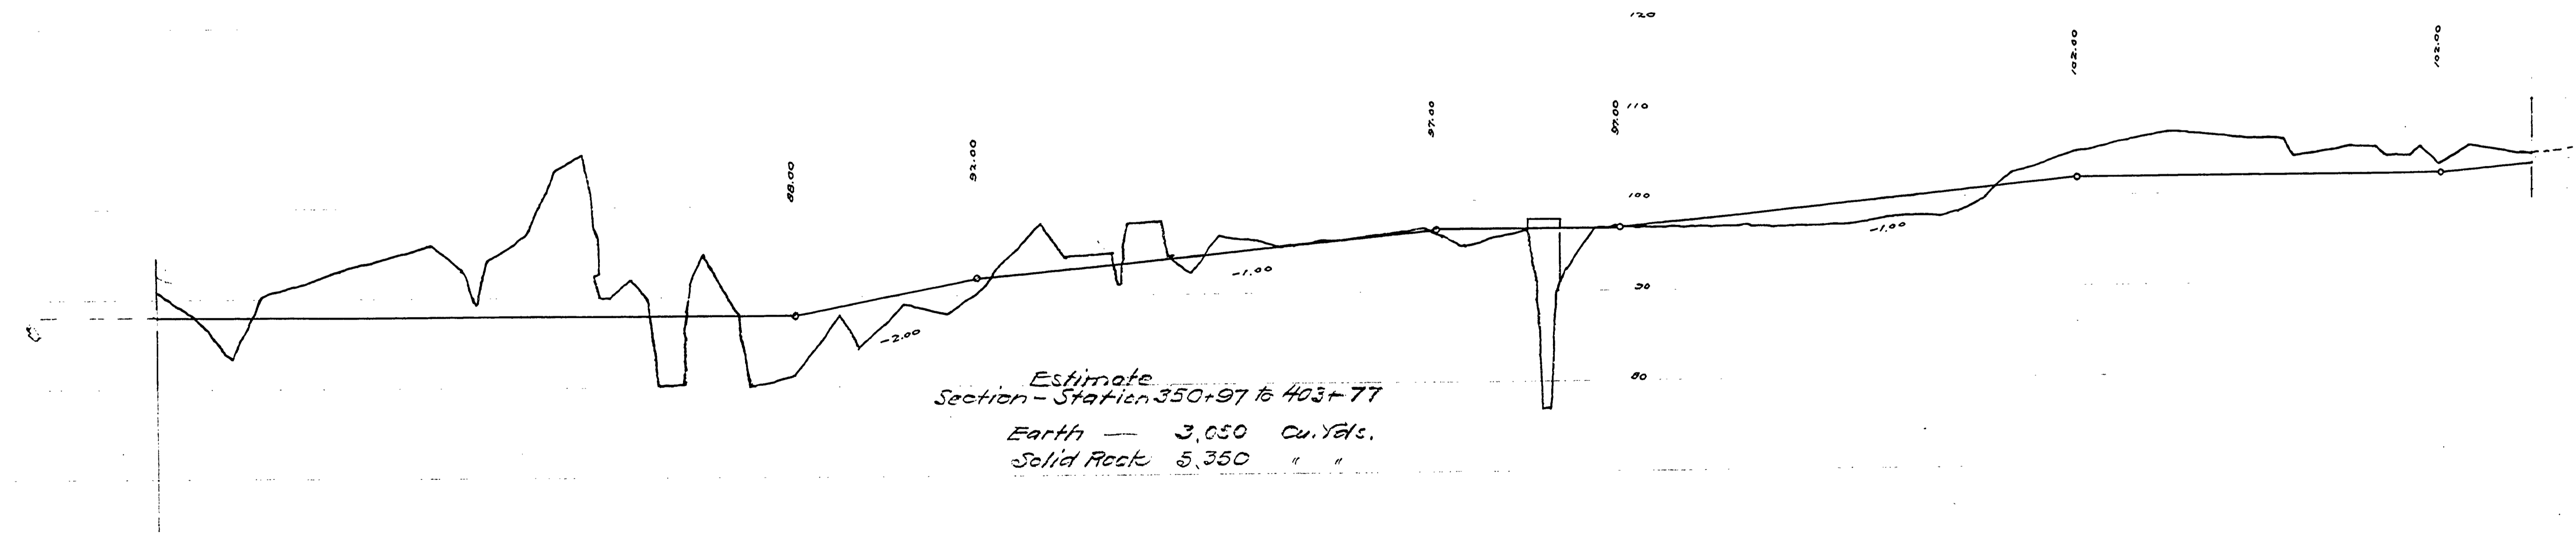

Estimate  
 Section - Station 350+97 to 403+77  
 Earth — 3,050 Cu. Yds.  
 Solid Rock 5,350 " "

03820431

06 05 400 95 90 85

80 Road No 3  
 (( SHEET B-A ))

M.P. 3.82 - 4.31

SHT. 5 of 8

11

