


DOUGLAS COUNTY
 HIGHWAY IMPROVEMENT
 PROFILE AND ALIGNMENT
 LOON LAKE ROAD
 MARKET ROAD NO. 3
 SHEET 8
 St. 400+22 to St. 370+41
 OFFICE OF
 F.C. FREAR, CO. ENGR.
 SEPT. 2, 1925

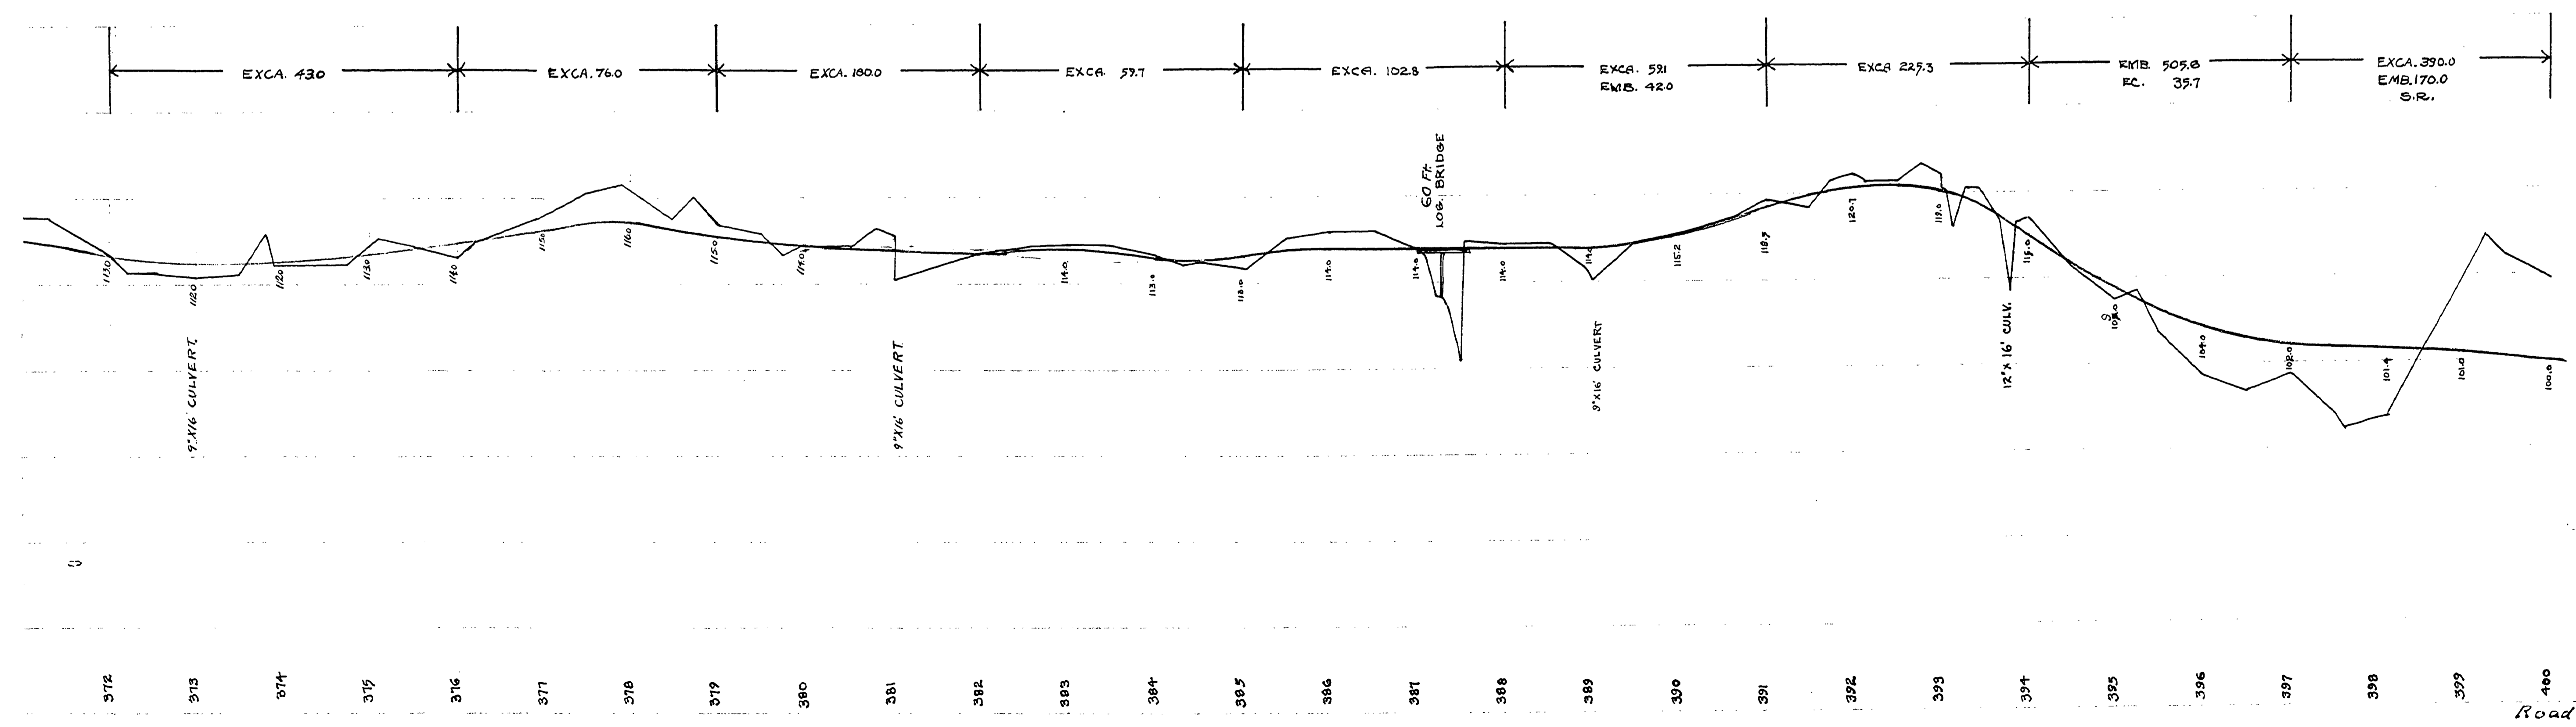

04490393

M.P. 4.49 - 3.93

"SHEET 8"
 SEPT. 2, 1925 SH. 4 of 8

10

