


DOUGLAS COUNTY
 OREGON
 MARKET ROAD NO. 3
 St 304+00 to St 311+00
 F.C. Frear County Engr
 1927

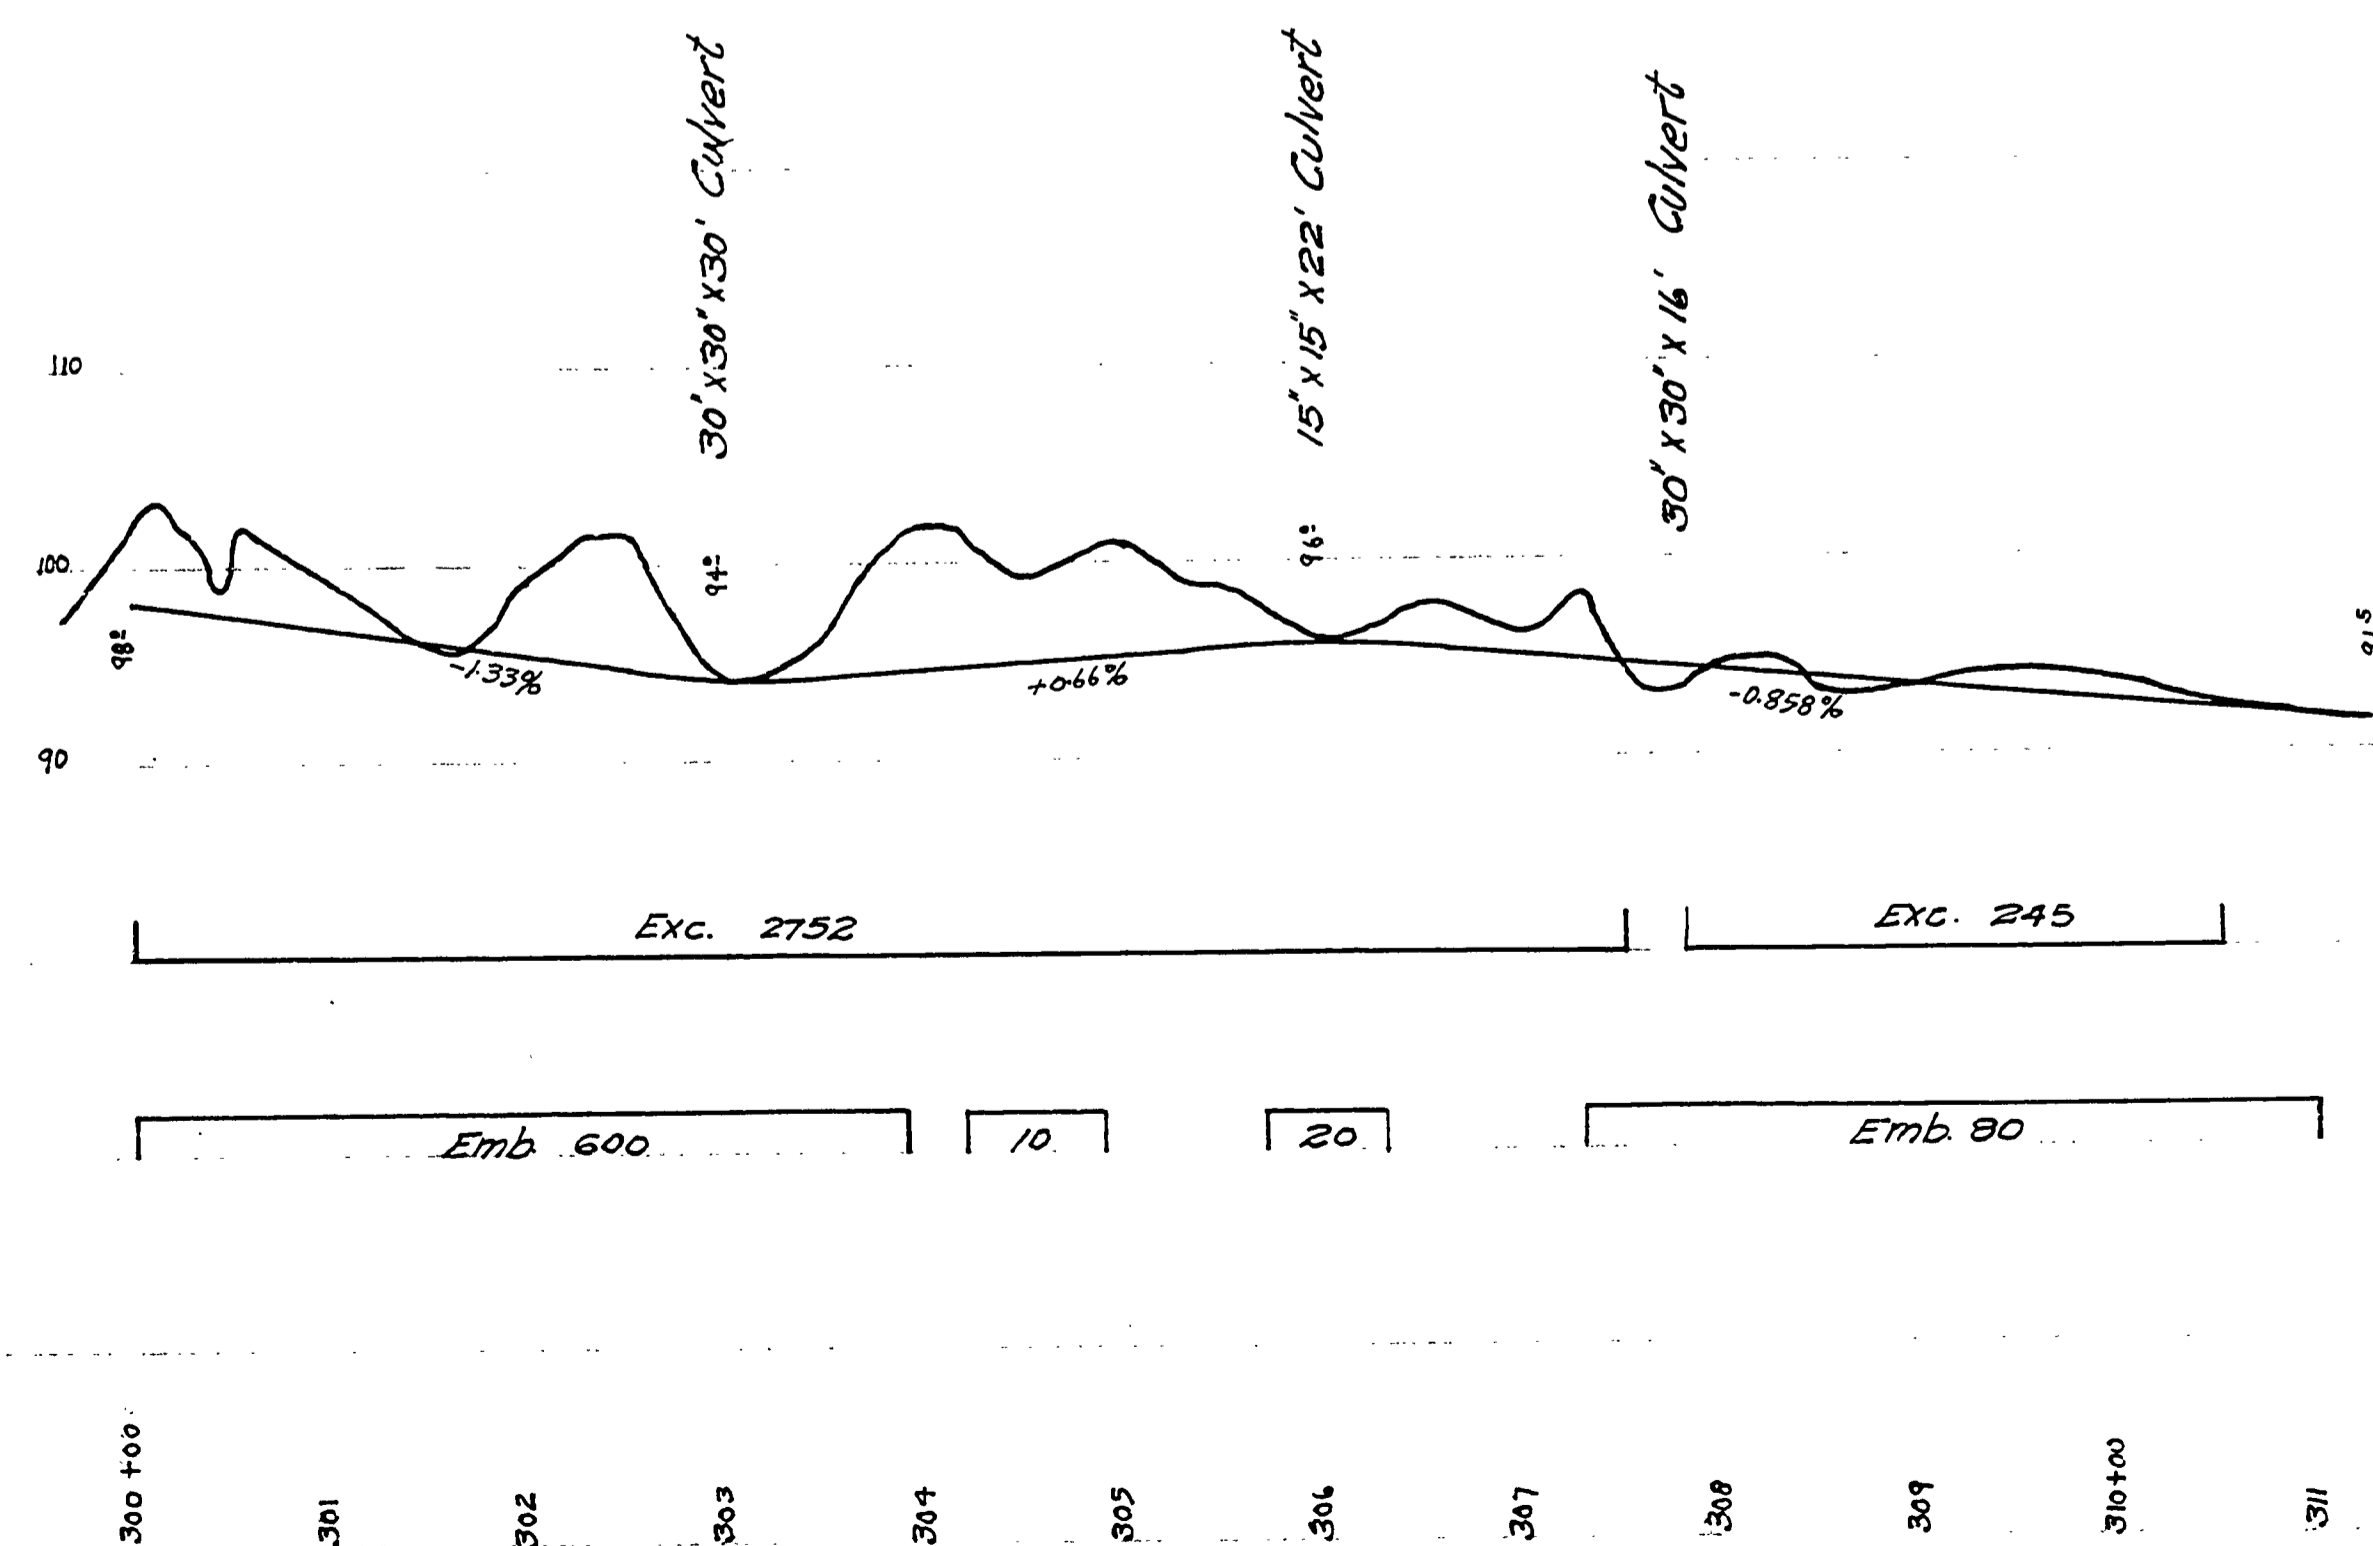

05560542

Road No. 3
 1927

M.P. 5.56-5.42

sht. 11 of 11

30

