


DOUGLAS COUNTY
OREGON
MARKET ROAD NO. 3
St. 65+00 to St. 94+00
F. C. Frear County Engr.
April 1927

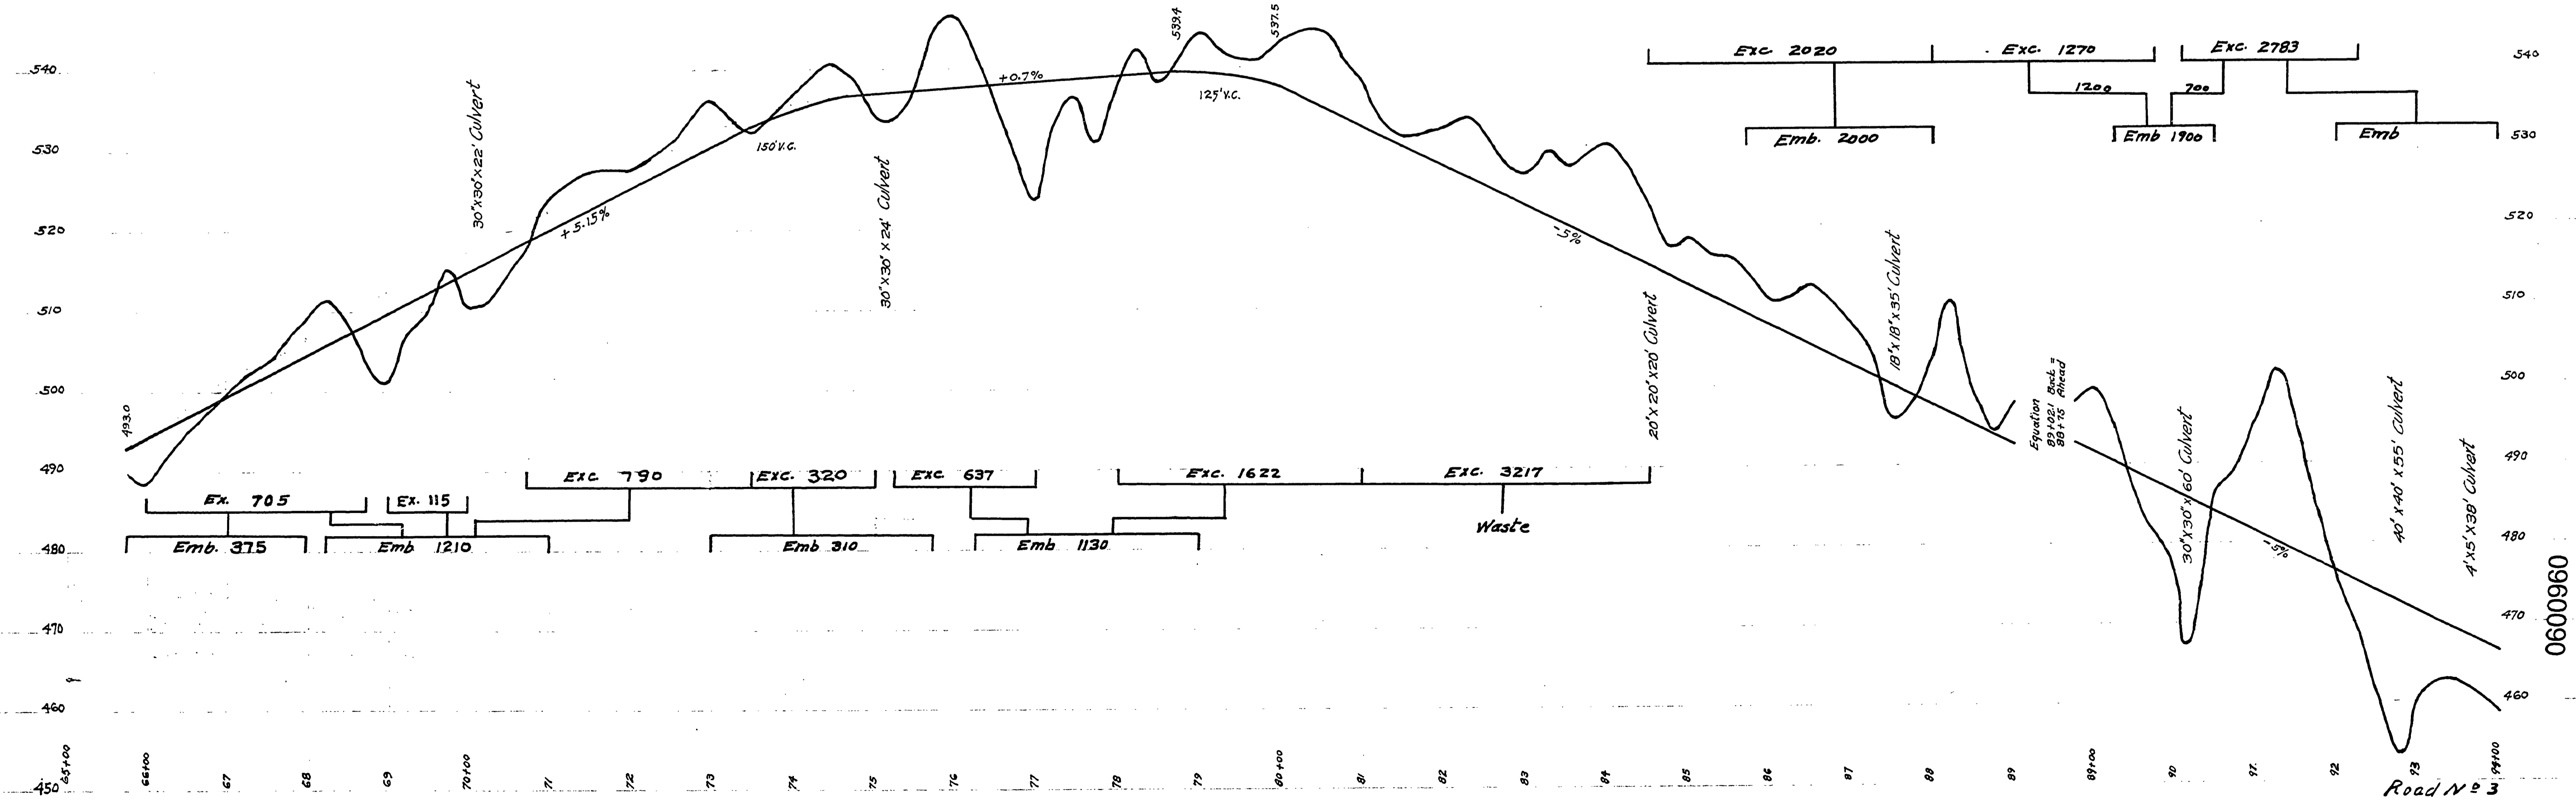

~ M.P. 6.0 - 9.6
April, 1927
Sh. 1 of 11