


DOUGLAS COUNTY
 OREGON
 MARKET ROAD NO. 3
 St 274+00 to St 304+00
 F.C. Frear County Engr
 1927

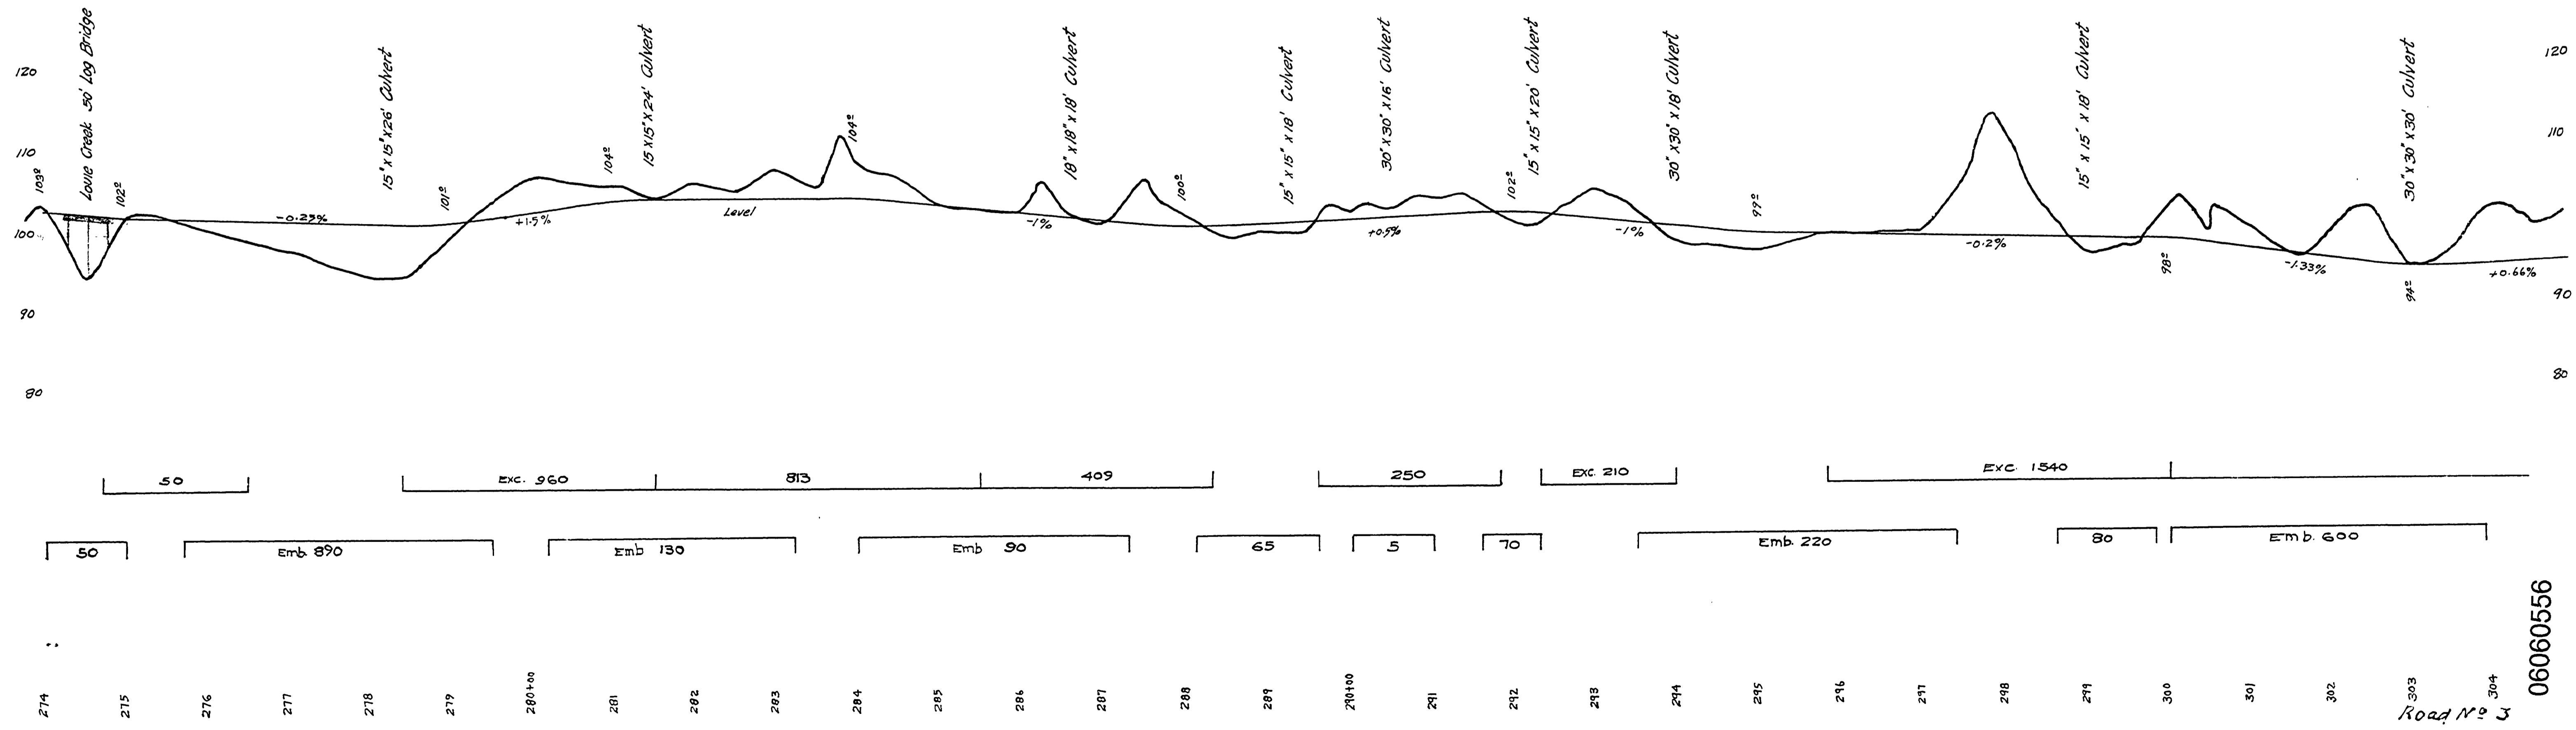

06060556

1927

M.P. 6.06-6.56

Sh. 10 of 11

(2)