


DOUGLAS COUNTY
 OREGON
 MARKET ROAD NO. 3
 St 244+00 to St 274+00
 F.C. Frear County Engr
 1927

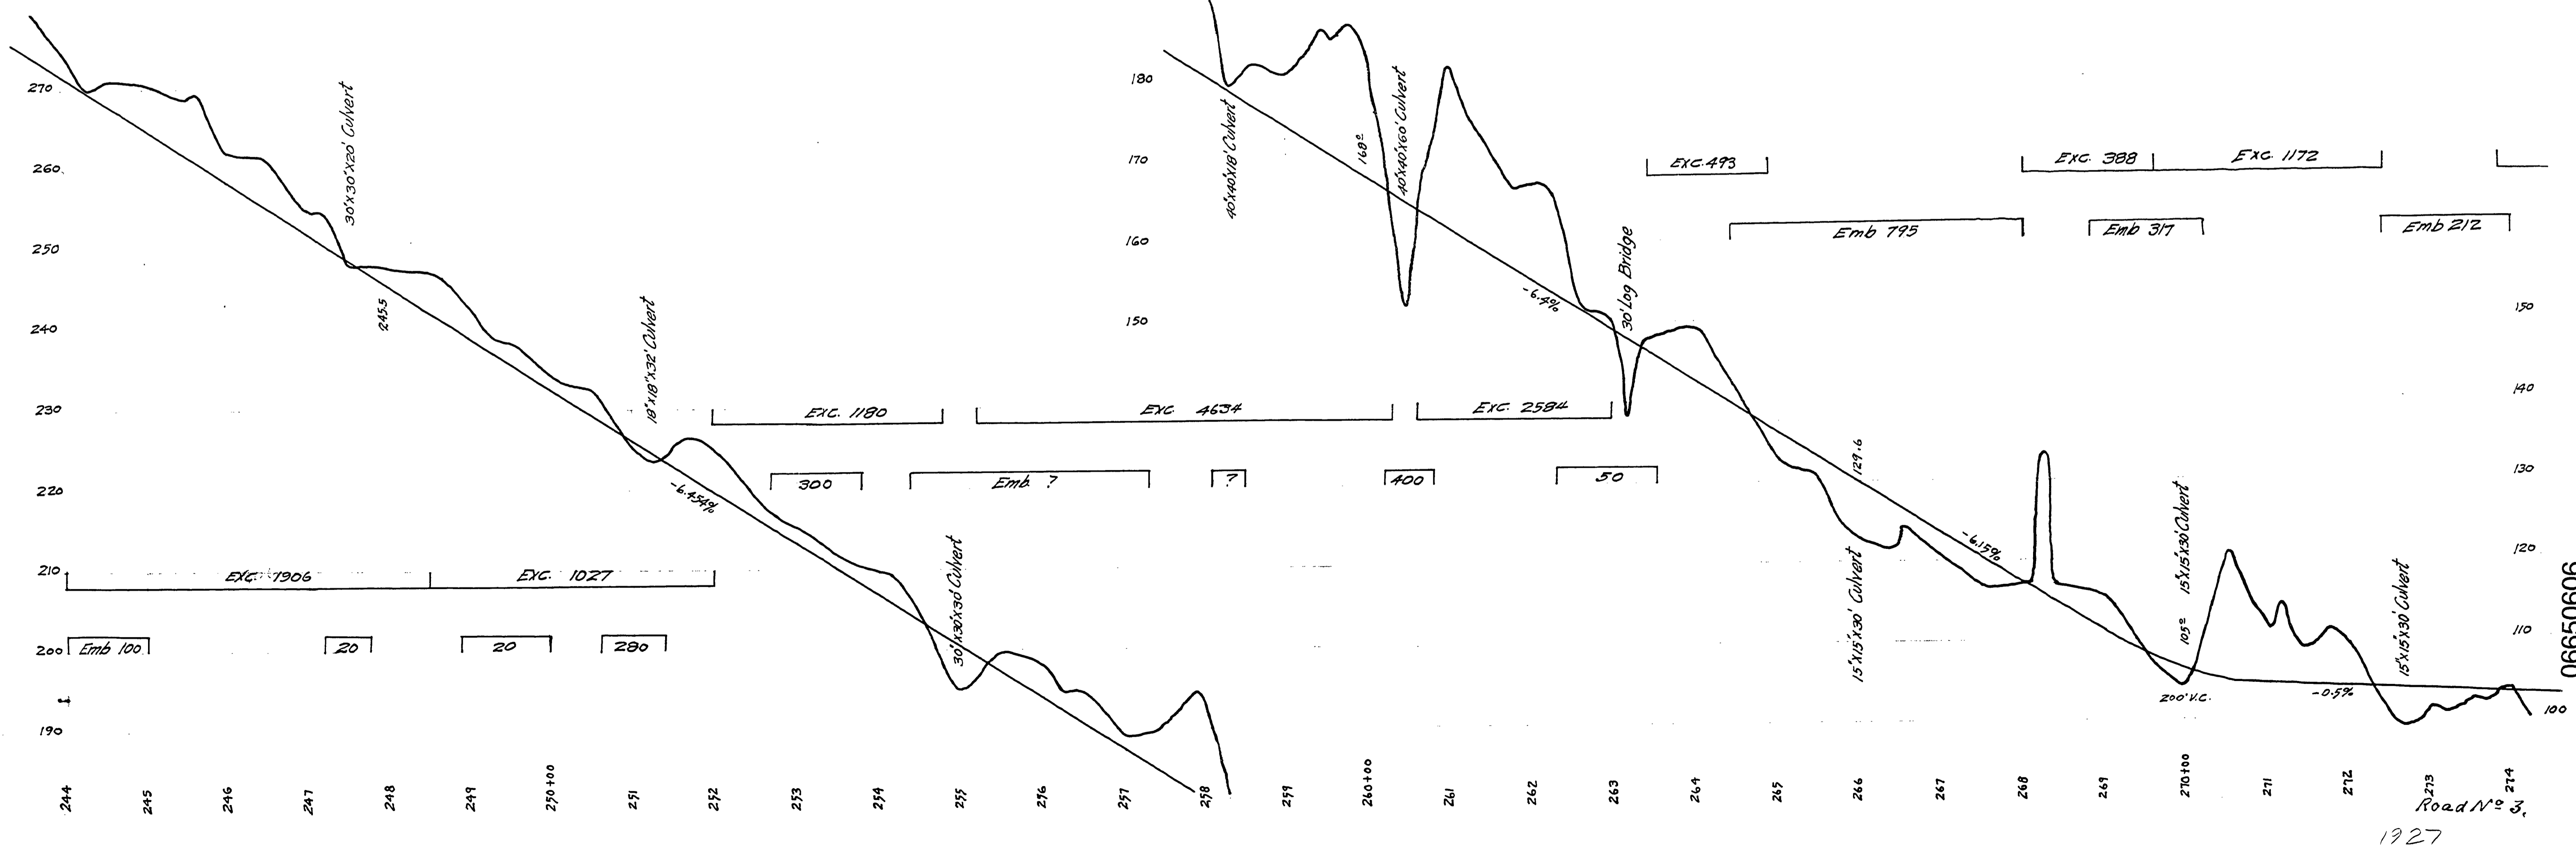

M.P. 6.05-6.06

Sheet 9 of 11

06650606

