


DOUGLAS COUNTY
 OREGON
 MARKET ROAD NO. 3
 St 214+00 to St 244+00
 F.C. Frear County Engr
 1927

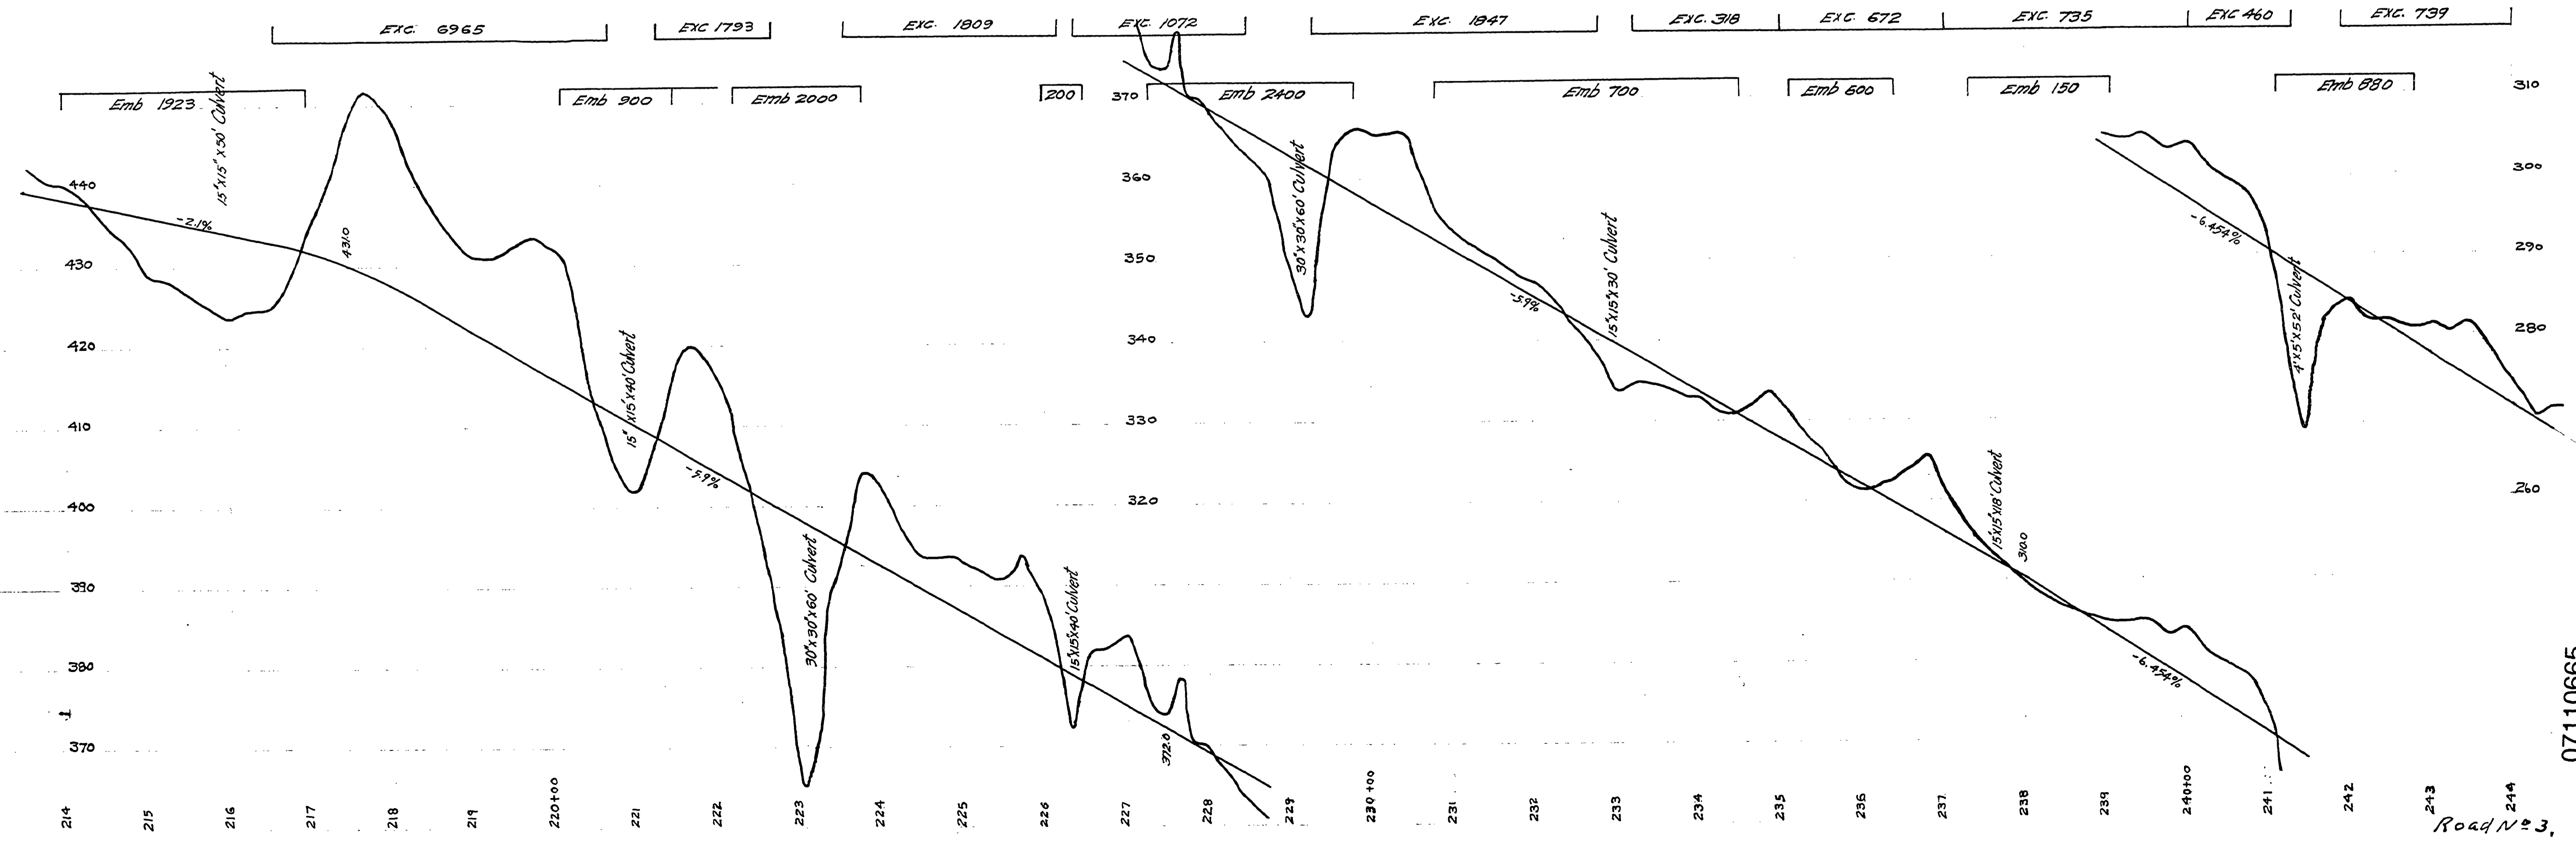

M.P. 7.11-6.65

Sht. 8 of 11

07110665

Road No. 3,
 1927

(27)