


DOUGLAS COUNTY
 OREGON
 MARKET ROAD NO. 3
 St 184+00 to St 214+00
 F.C. Frear County Engr.
 1927

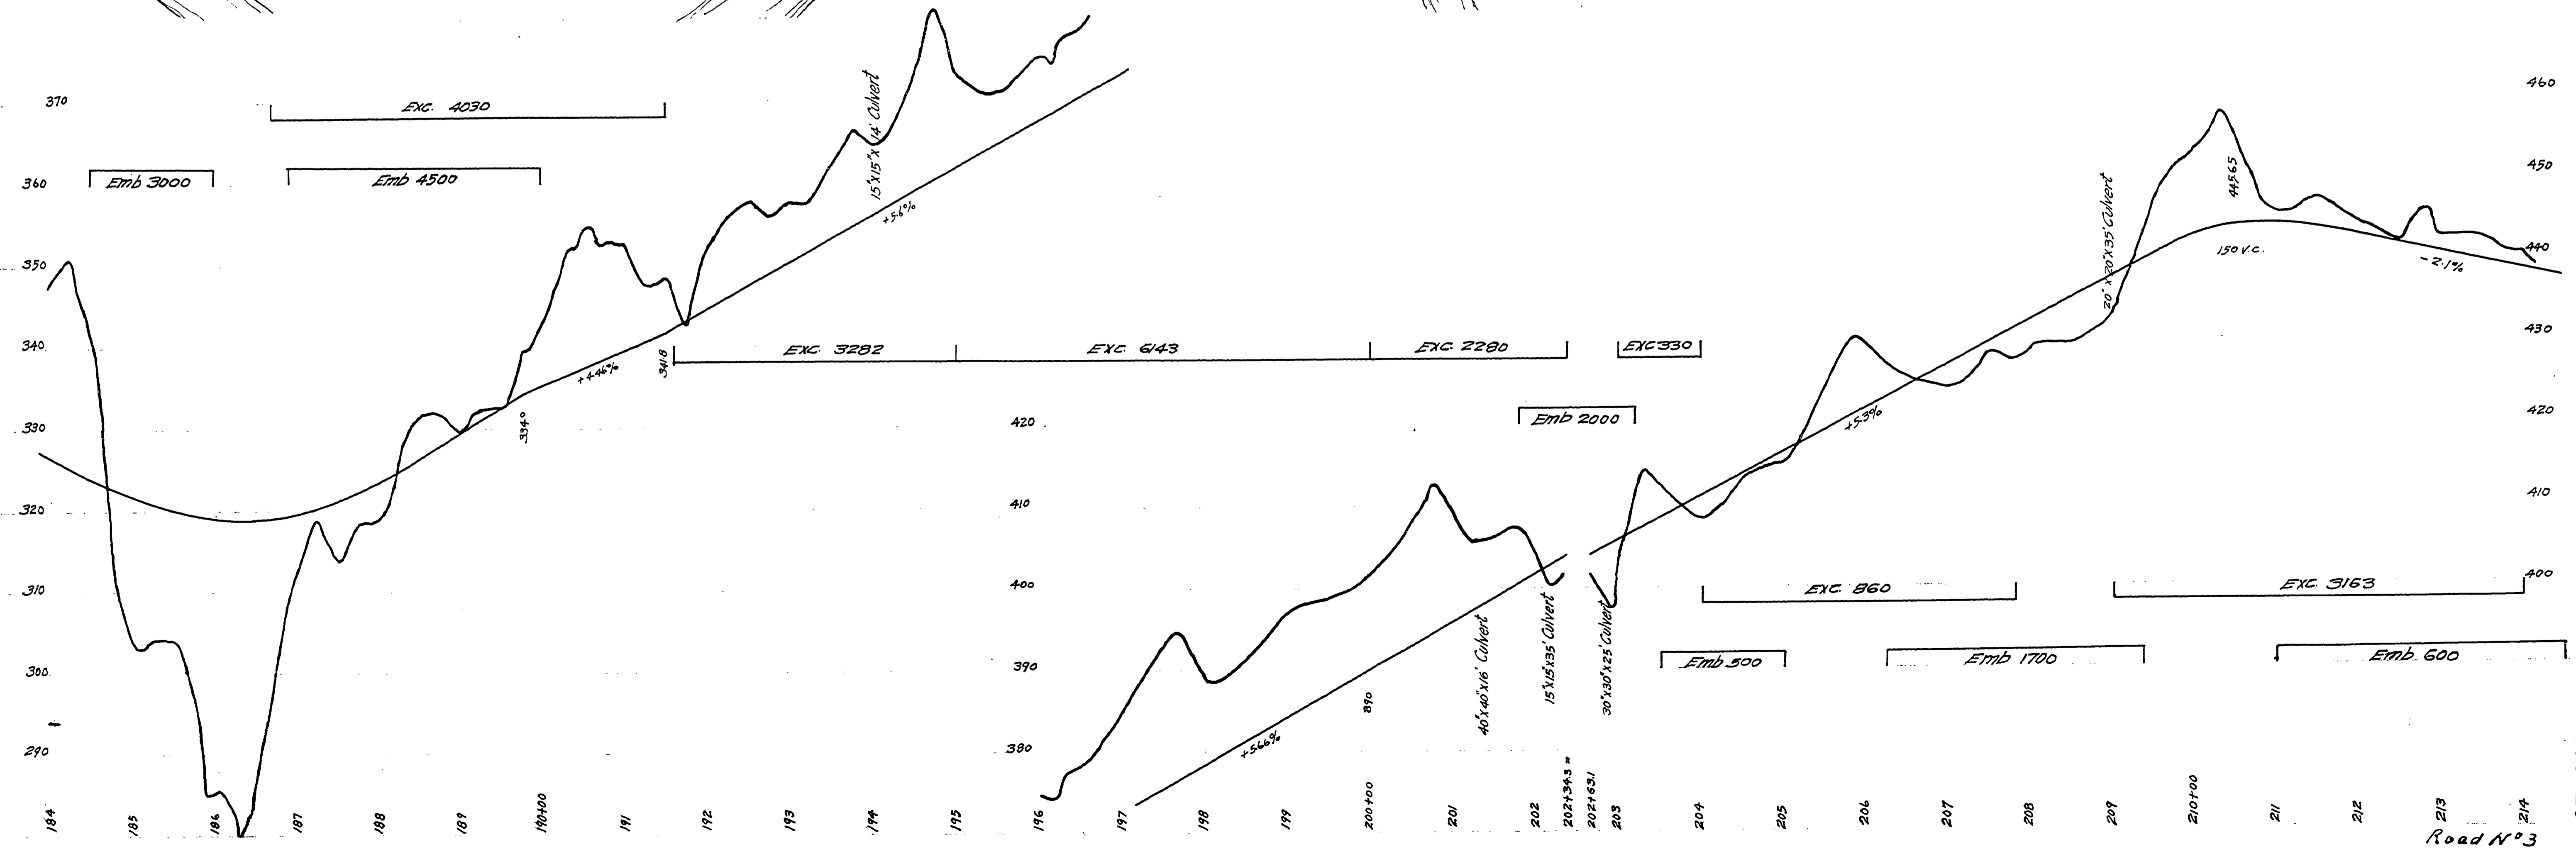

M.P. 7.76 - 7.11

1927
 Sht. 6 of 11

07760711

Road No 3