


DOUGLAS COUNTY  
 OREGON  
 MARKET ROAD NO. 3  
 St 154+00 to St 184+00  
 F.C. Frear County Engr  
 April 1927

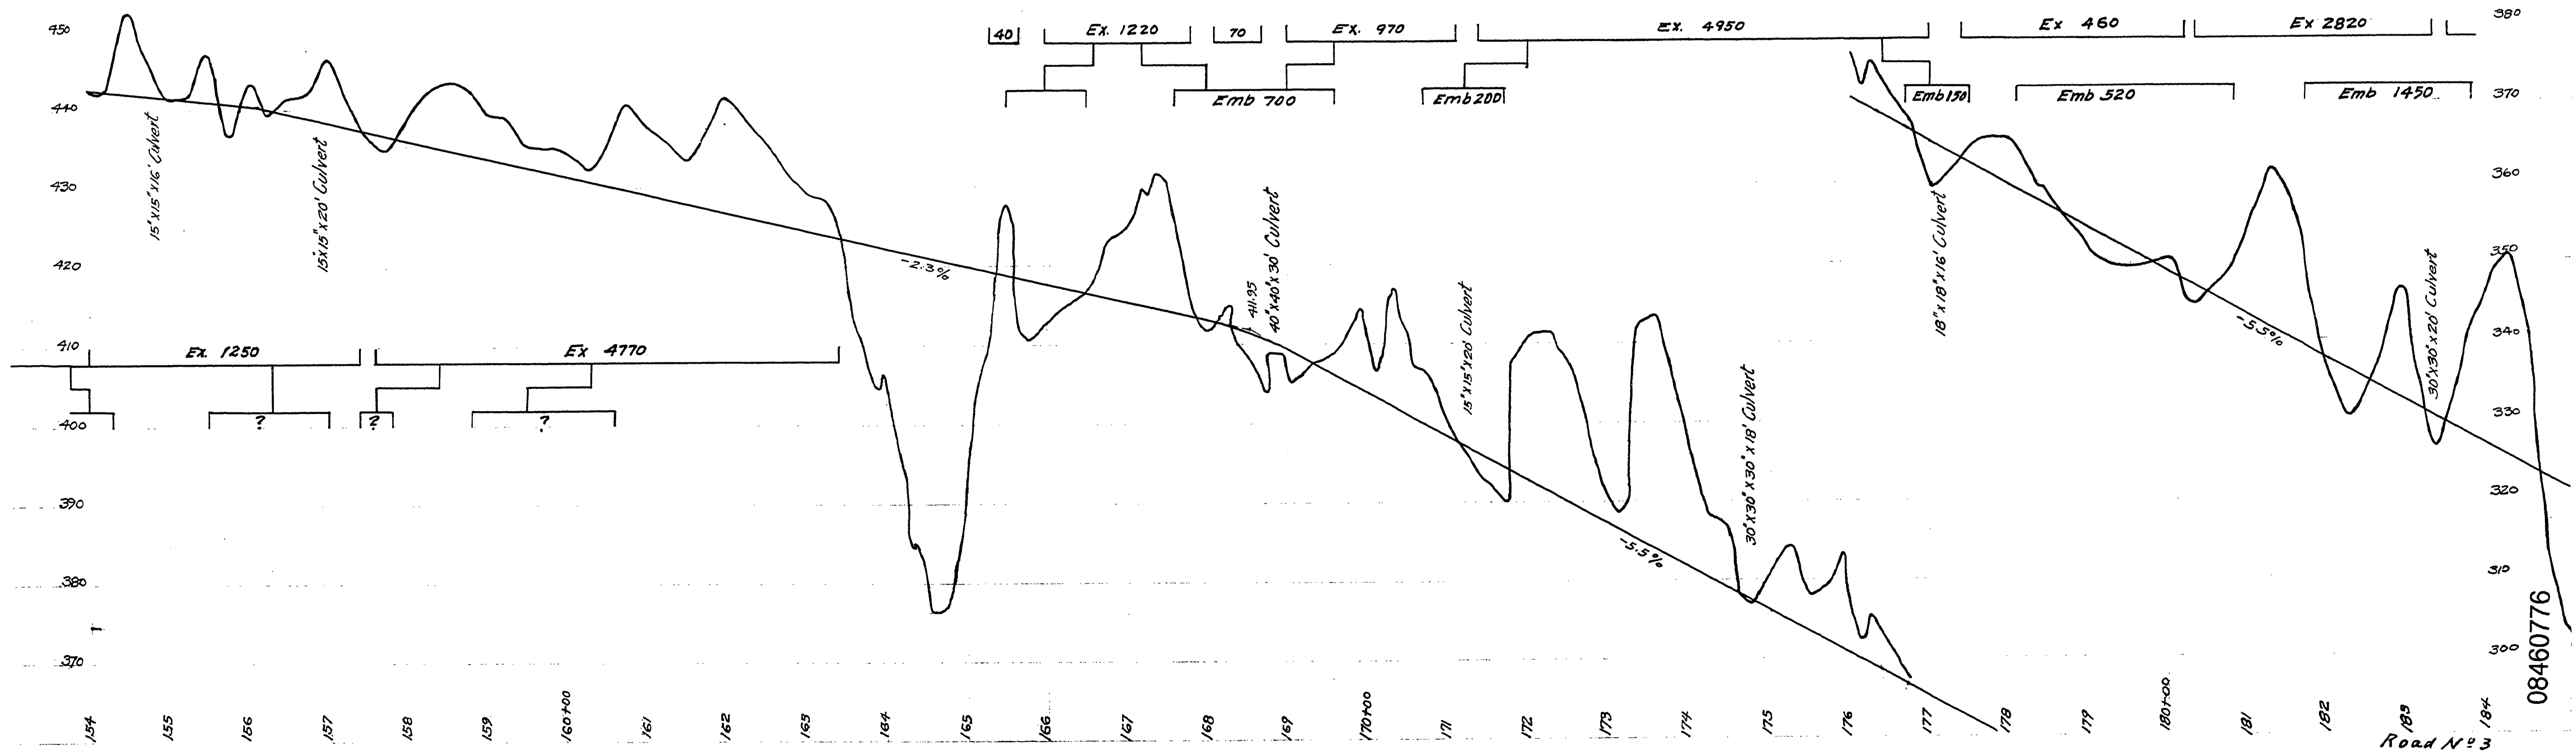

M.P. 8.46-7.76

Road No. 3  
 April, 1927

Sheet 4 of 11

08460776

23