
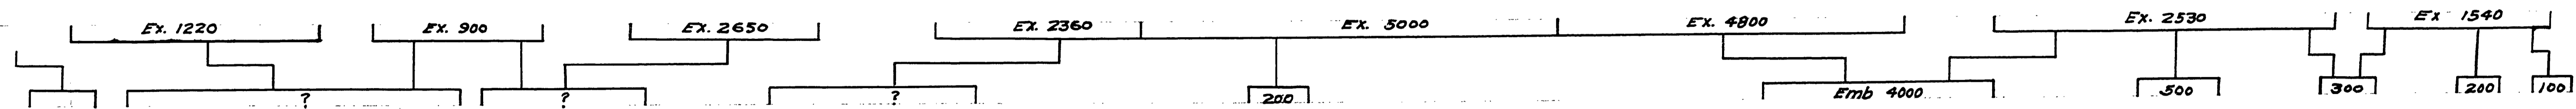


LOON LAKE

DOUGLAS COUNTY  
OREGON  
MARKET ROAD NO. 3  
St 124+00 to St 154+00  
F.C. Frear County Engr.  
April 1927

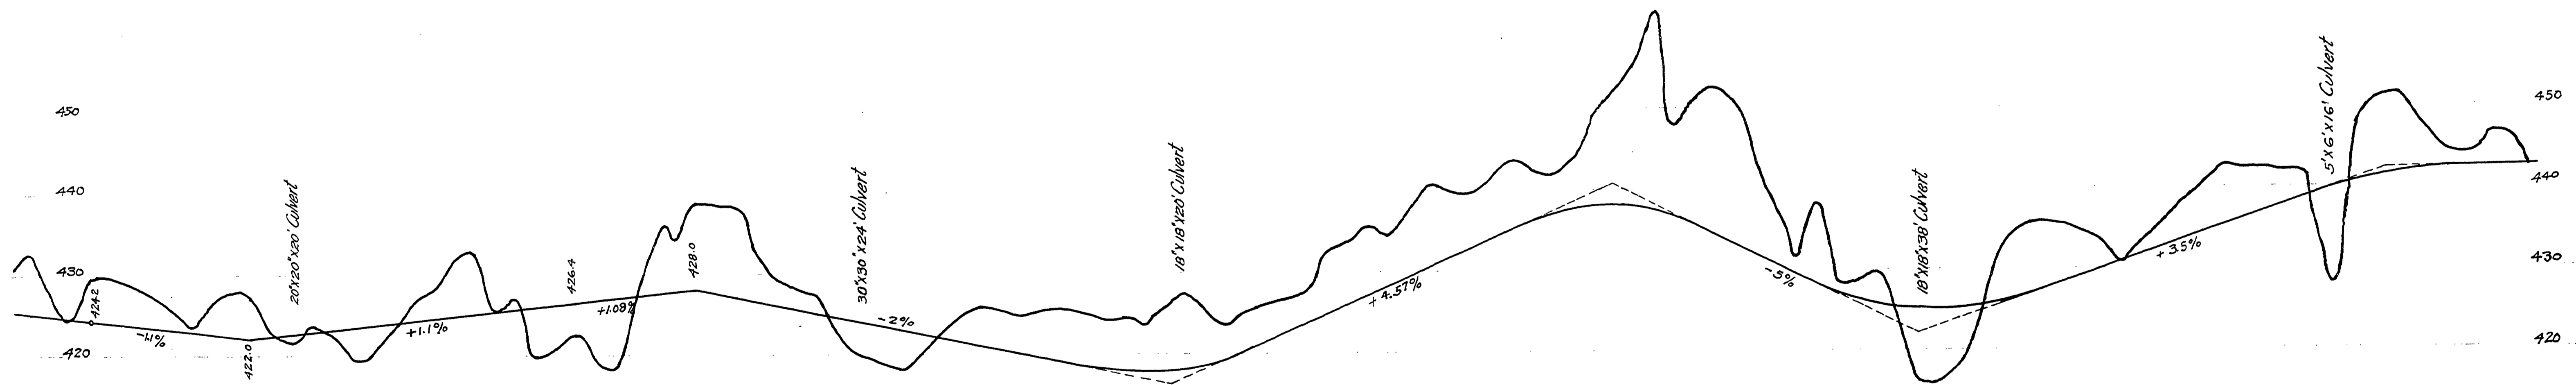

124 125 126 127 128 129 130+00 131 132 133 134 135 136 137 138 139 140+00 141+00 142+00 143 144 145 146 147 148 149 150+00 151 152 153 154  
Road No 3

M.P. 2.90 - 2.46

April, 1927  
S.H. 3 of 11

08900846