


DOUGLAS COUNTY
 OREGON
 MARKET ROAD NO. 3
 St. 94+00 to St 124+00
 F.C. Frear County Engr.
 April 1927

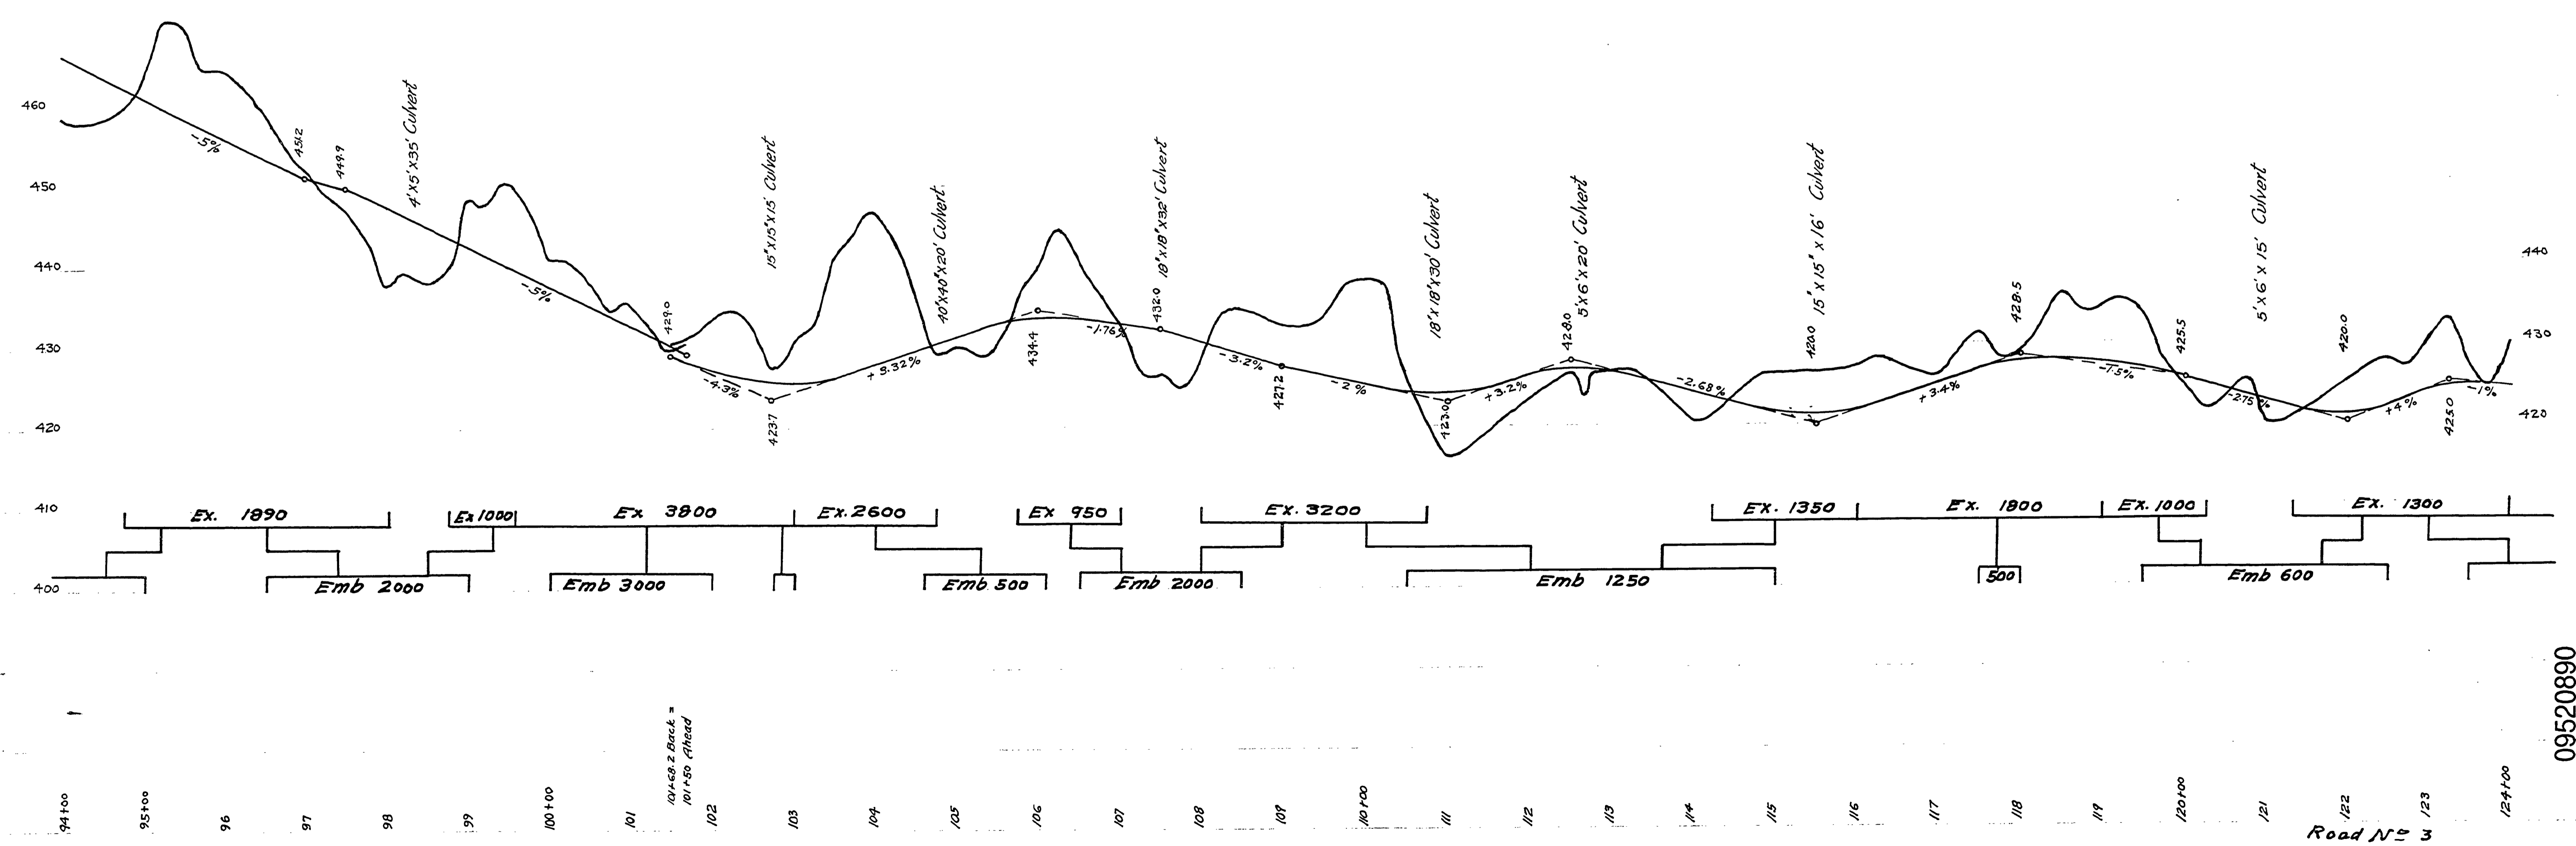

M.P. 9.52-8.90

sh. 2 of 11

Road No. 3
 April, 1927

09520890

(2)