


John A. & Pearl Bork to Douglas County
 60' Right of way St. 0+91.7 to 27+60
 Road Record 8 Page 467
 Deed Record 92 Page 432
 Consideration \$130.00

DOUGLAS COUNTY OREGON
 CRAIG SECTION
 LOON LAKE ROAD M.R. NO 3
 SECTIONS 12-13, T.23S, R.10.W.
 F.C. FREAR, Co. ROADMASTER
 1930
 SHEET 1

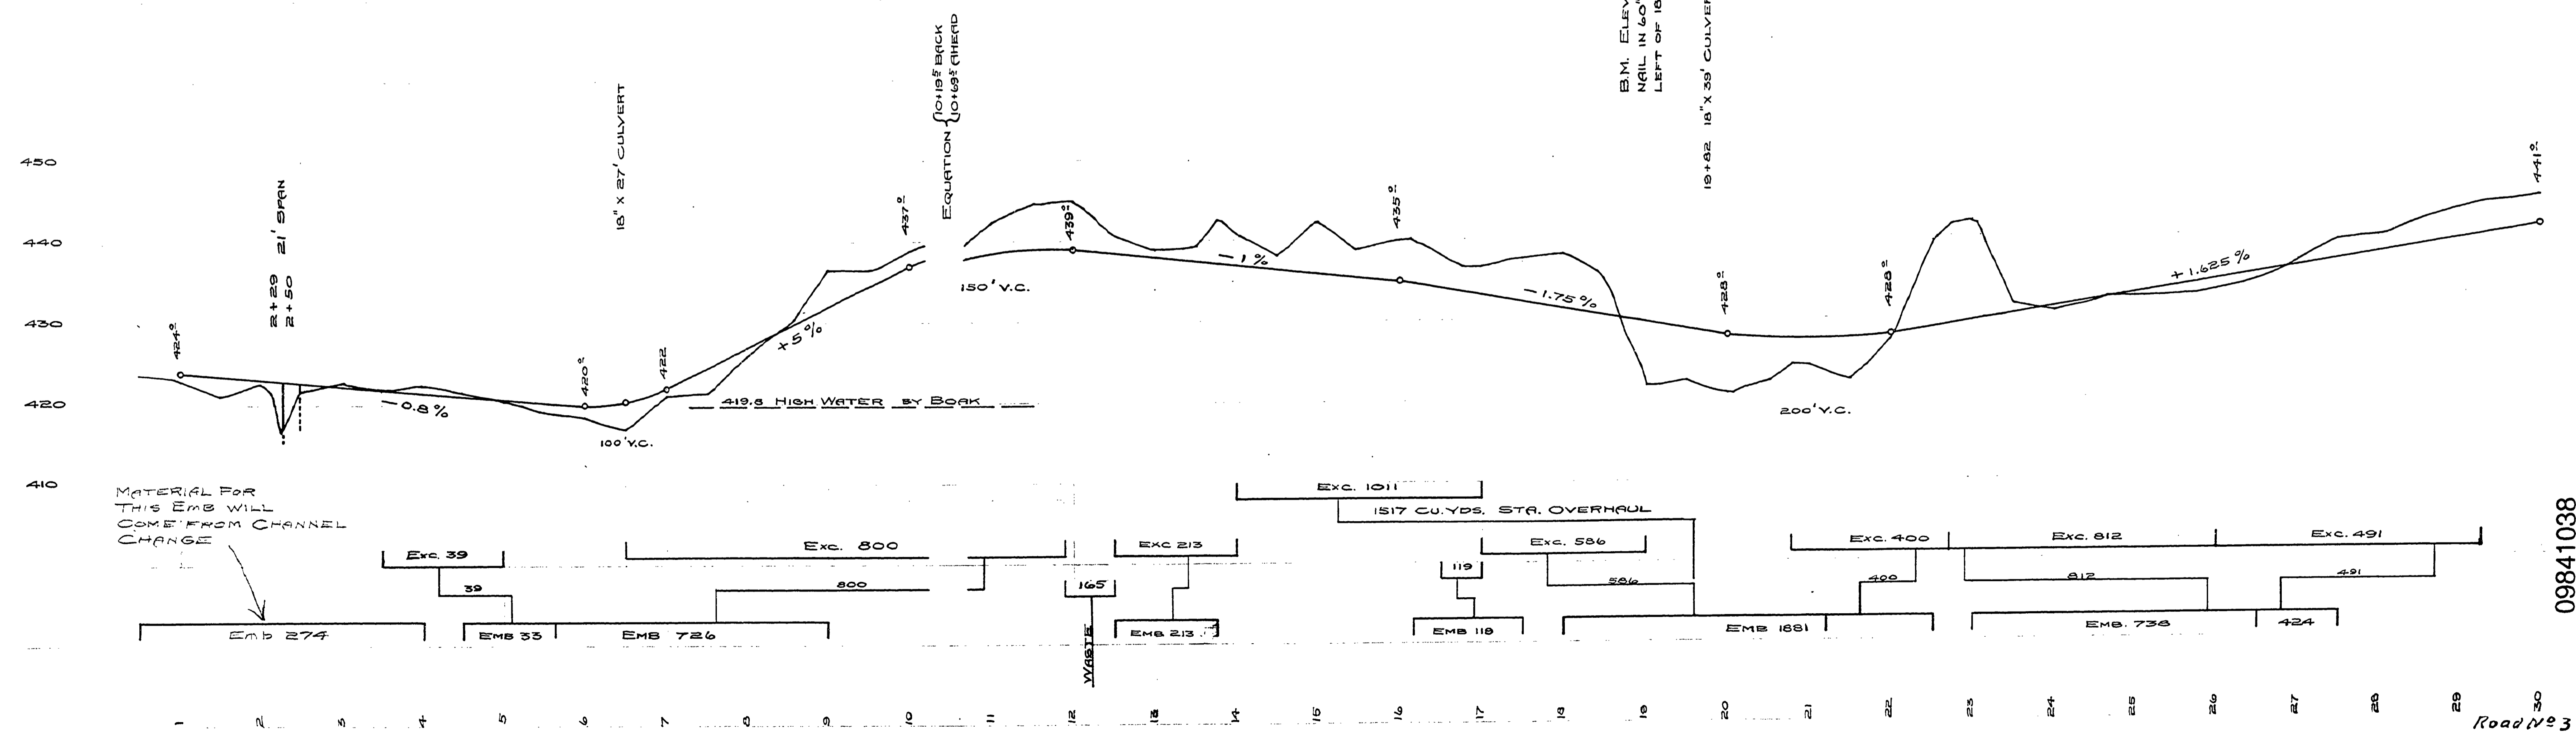

MATERIAL FOR THIS EMB WILL COME FROM CHANNEL CHANGE

09841038