


THIRD LILLIAN OBAR JONES 229-213 BROOKSIDE ADDITION HANNAH & EMILY DAWSON 229-637 TO ROSEBURG

• Indicates 3/4" Iron Rod & 4x4 Post R/W Marker

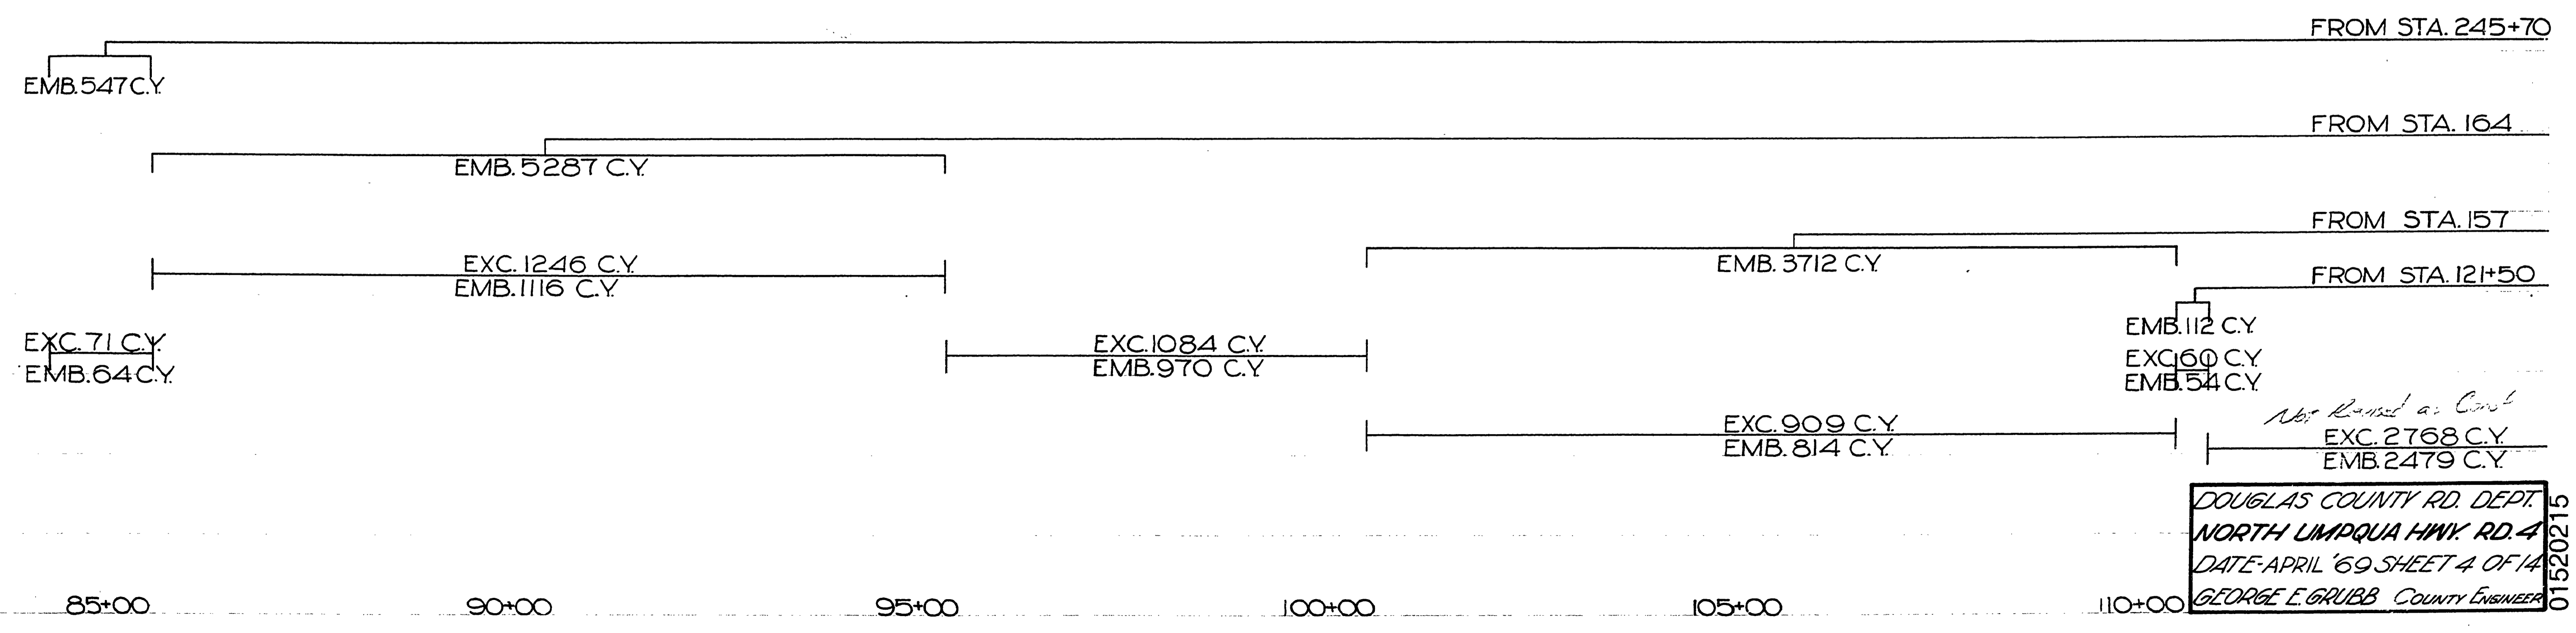

DOUGLAS COUNTY RD. DEPT.
NORTH LIMPQUIA HWY. RD. 4
DATE: APRIL '69 SHEET 4 OF 14
GEORGE E. GRUBB COUNTY ENGINEER

01520215