
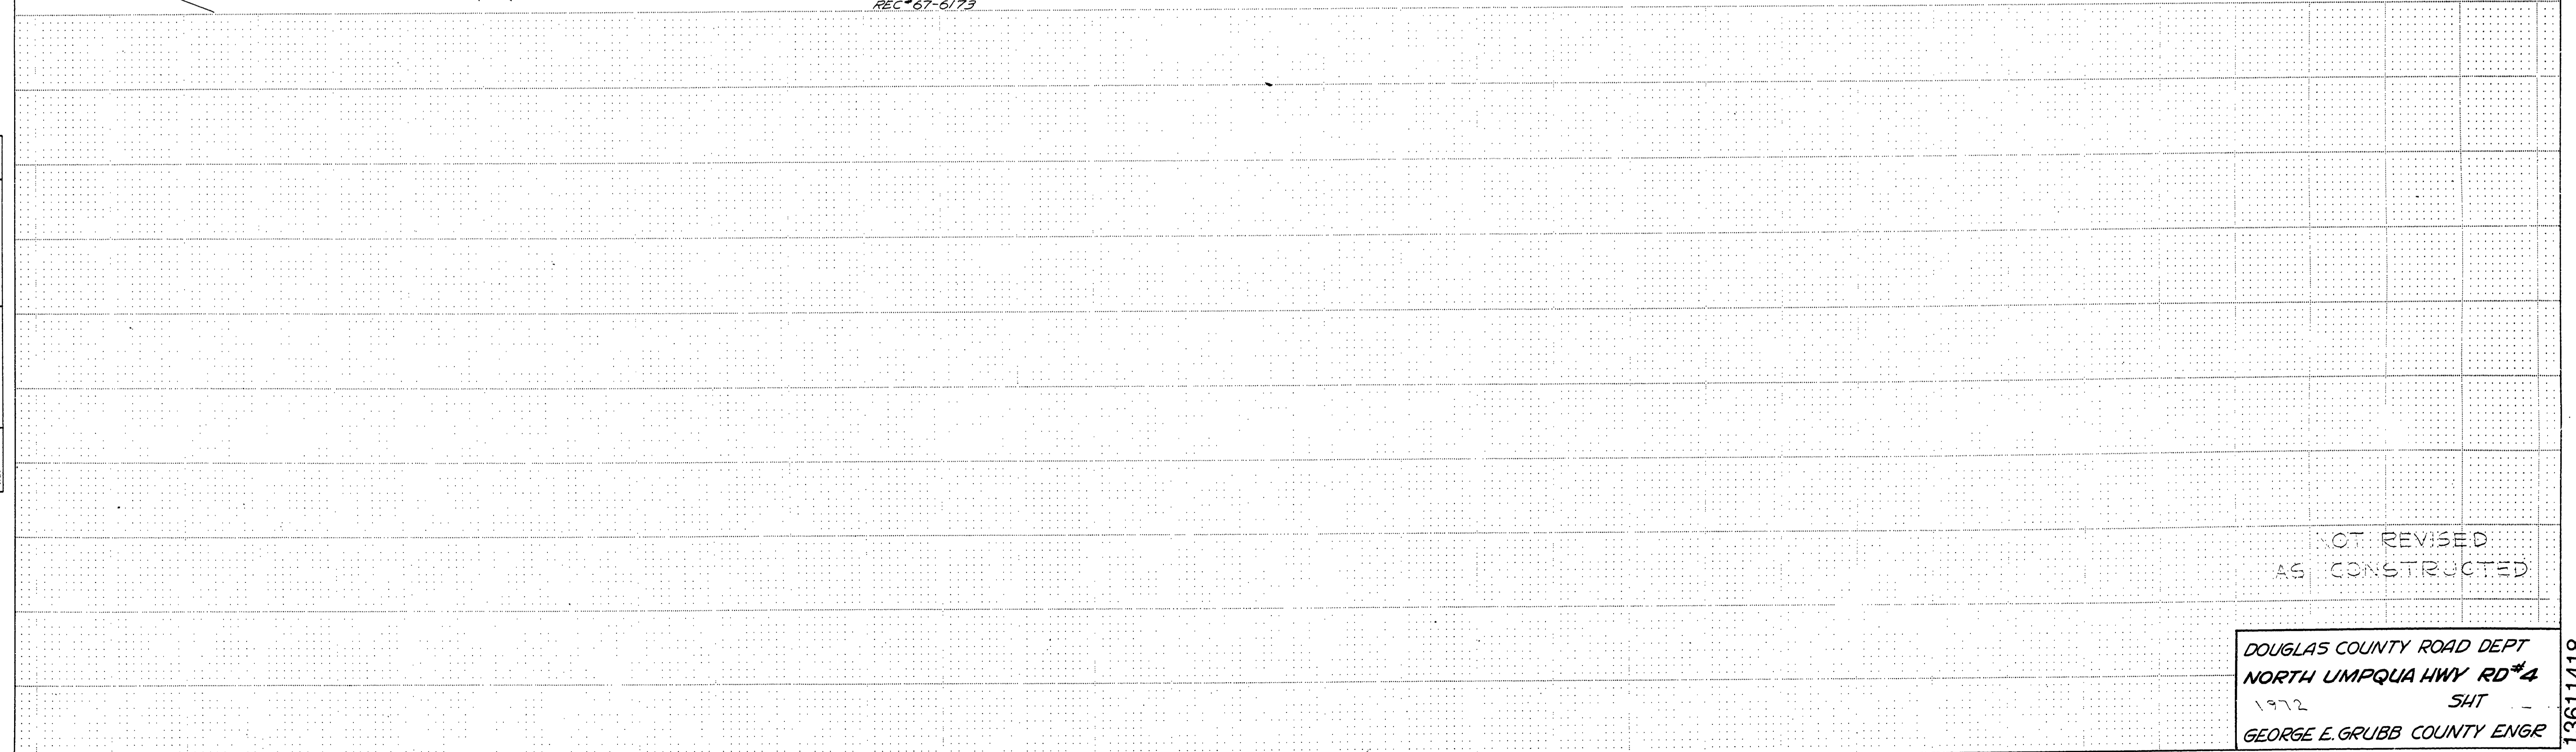


SEC 14.15 T26S R4W W.M.

MP14 RD 4

PLAN	DATE
BY	
DATE	
BY	
DATE	
BY	
DATE	
BY	
DATE	

PROFILE	DATE
BY	
DATE	
BY	
DATE	
BY	
DATE	
BY	
DATE	

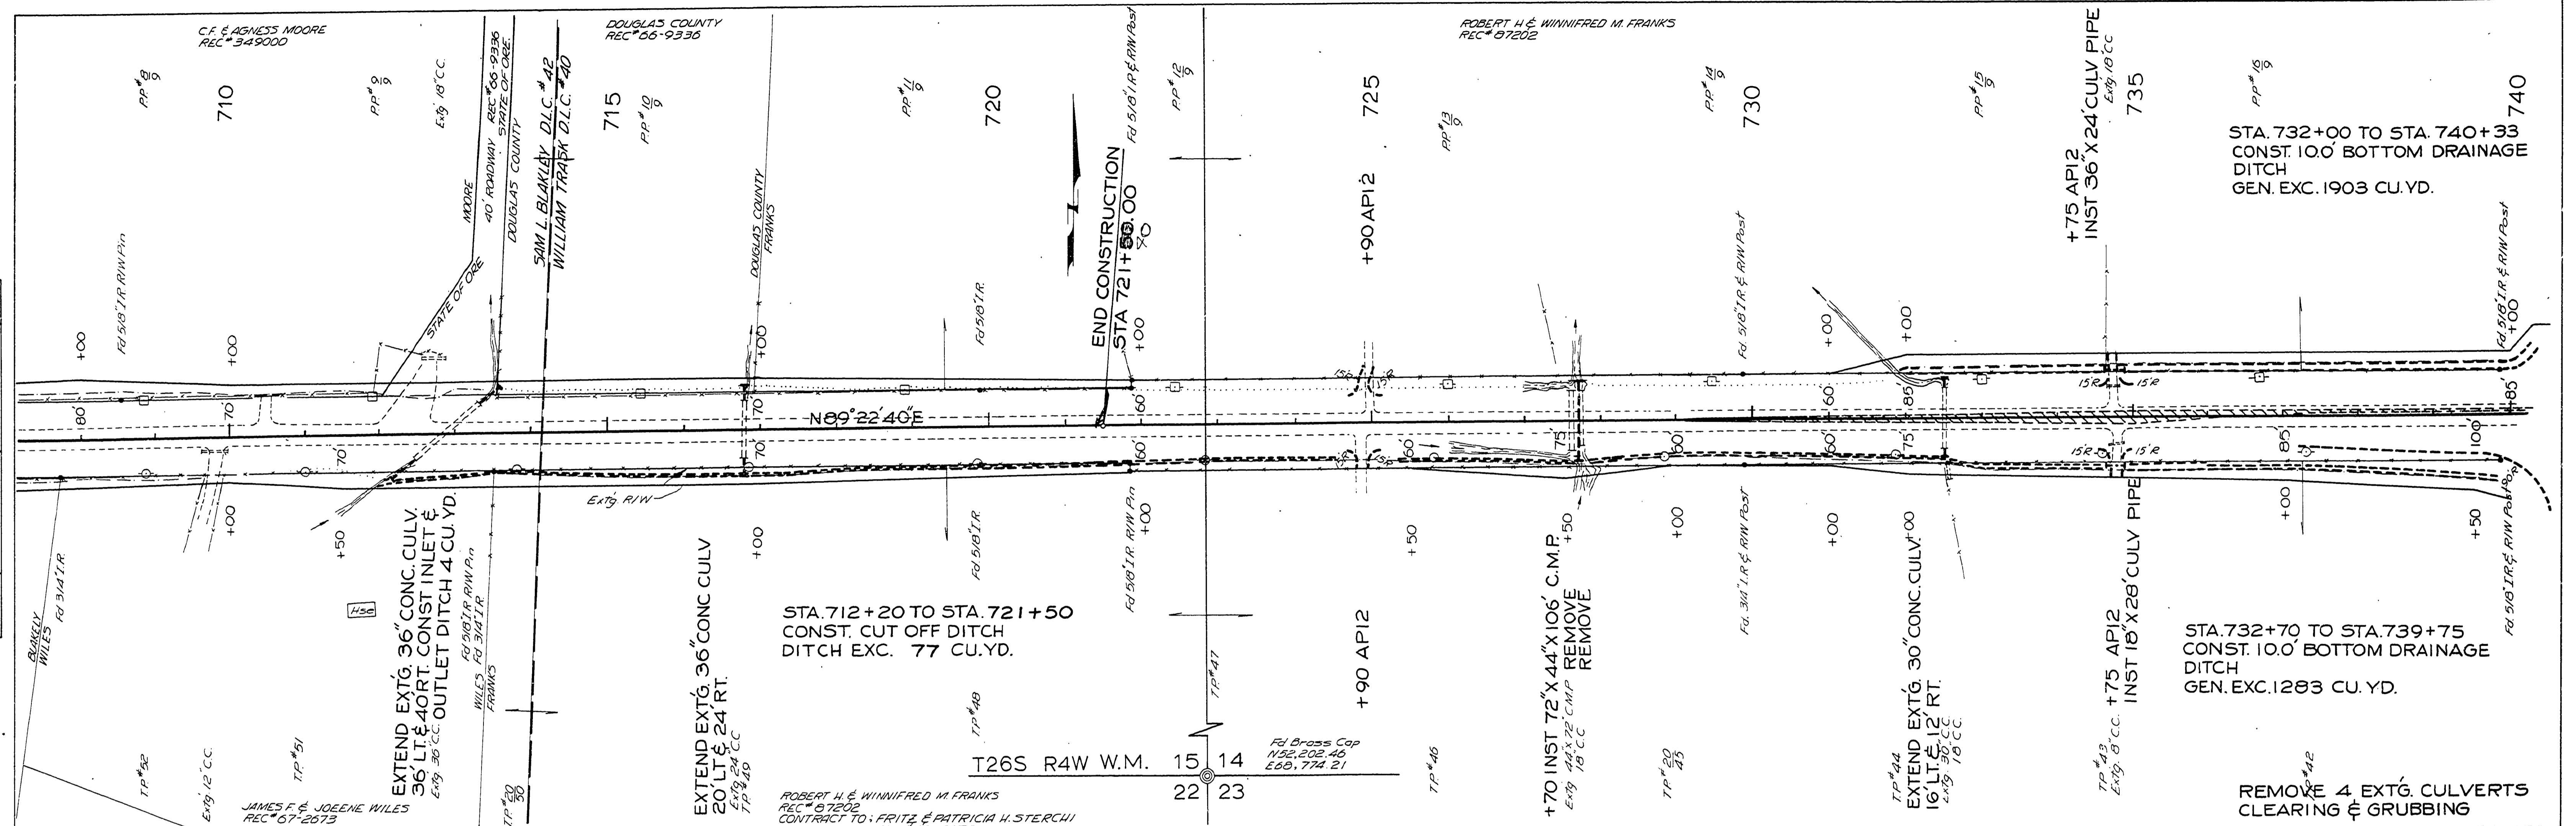

NOT REVISED
AS CONSTRUCTED

DOUGLAS COUNTY ROAD DEPT
NORTH UMPQUA HWY RD#4
1972 SHT
GEORGE E. GRUBB COUNTY ENGR

13611418