


NOTE: DRAINAGE DITCH VARIES IN LOCATION ON LEFT SIDE AT PATHISSE PLANS.)

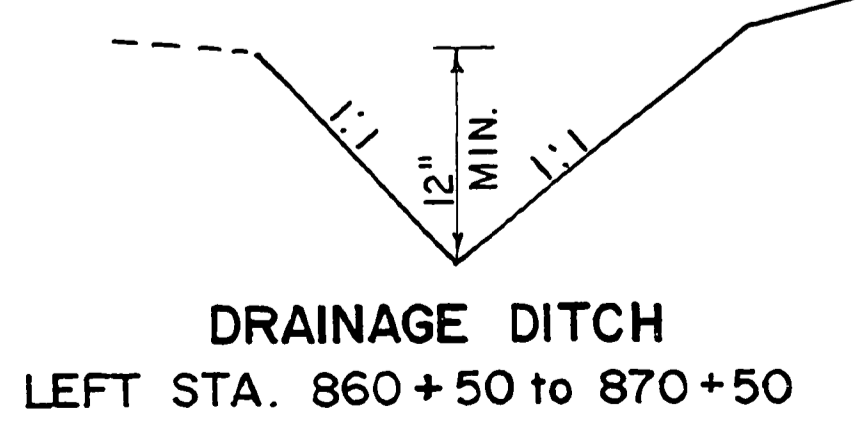

NOTE: 1 1/2" A.C. AGGREGATE MAY BE SUBSTITUTED FOR 3/4" A.C. AGGREGATE IN TOP COURSE BASE.

NOTE: MEDIAN AREA BETWEEN ROADWAYS SHALL HAVE 1 1/2" A.C. SURFACING FROM STATION 937+00 TO STATION 941+23

SURVEYED	LONG	DOUGLAS COUNTY PUBLIC WORKS DEPARTMENT NORTH UMPQUA HWY. ROAD 4 1977 SHT. 3 GEORGE E. GRUBB, DIRECTOR
DESIGNED	W. ROGERS	
DRAFTED	B. BALL	
REVIEWED	W. POLAND	
BOOK	1-16	

1544180X

RD. # 4 24-3 of 14 1977