
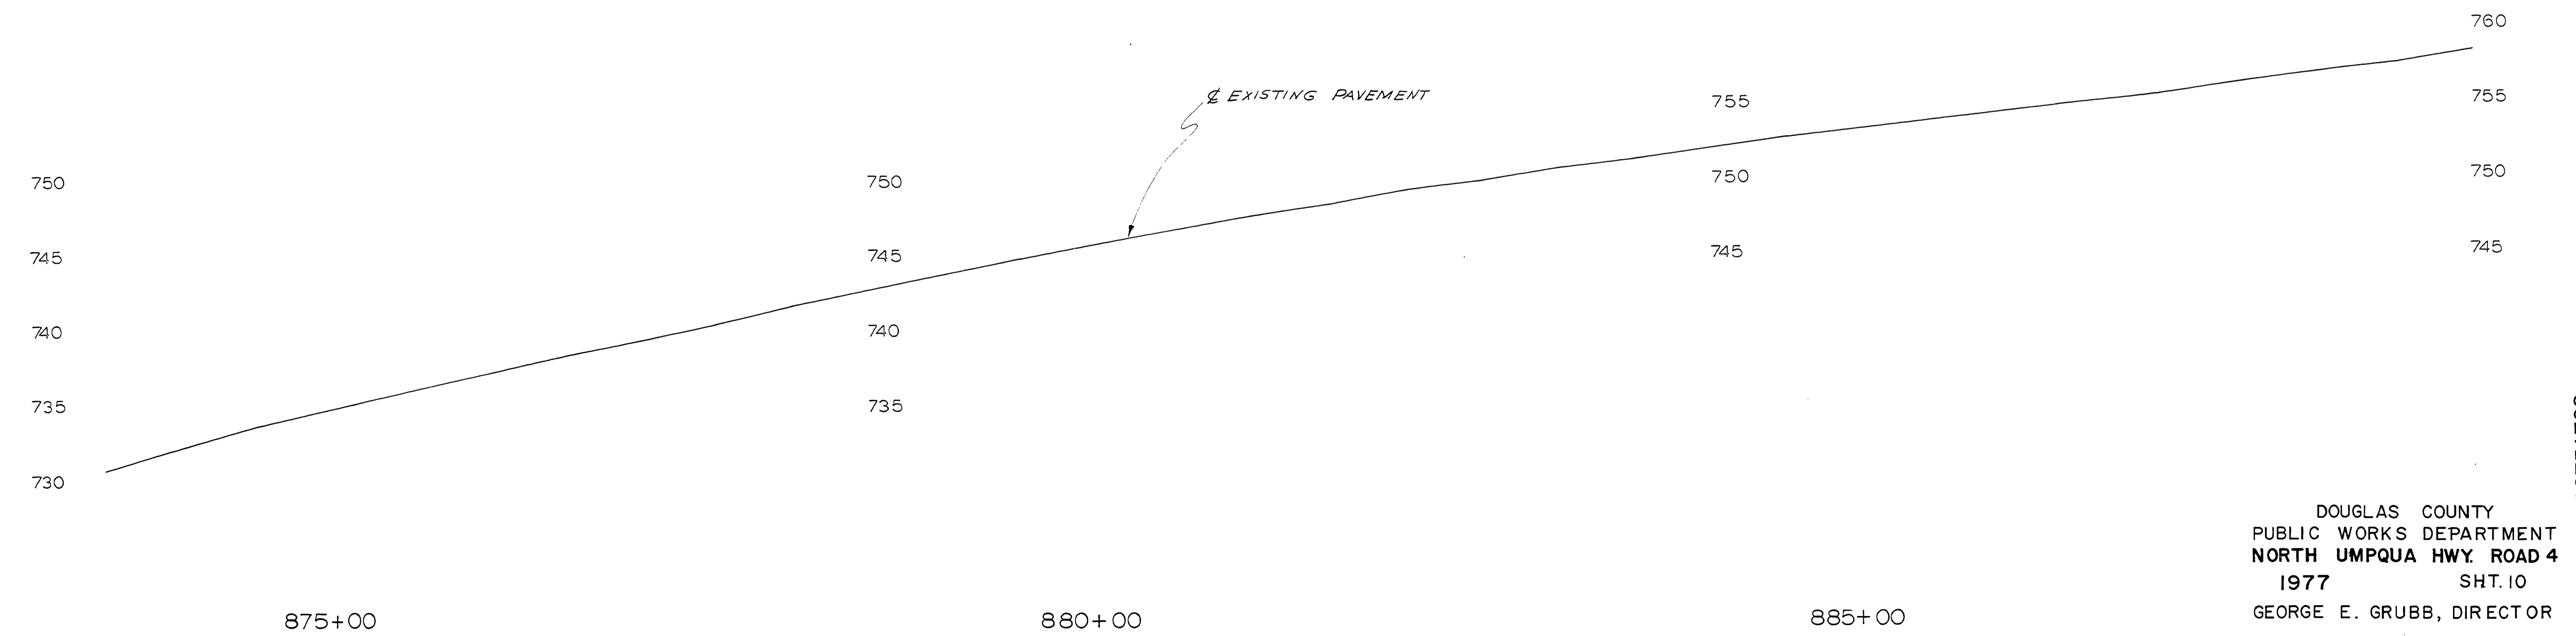


SEC.19 & 18 T 26 S R 3W W.M.

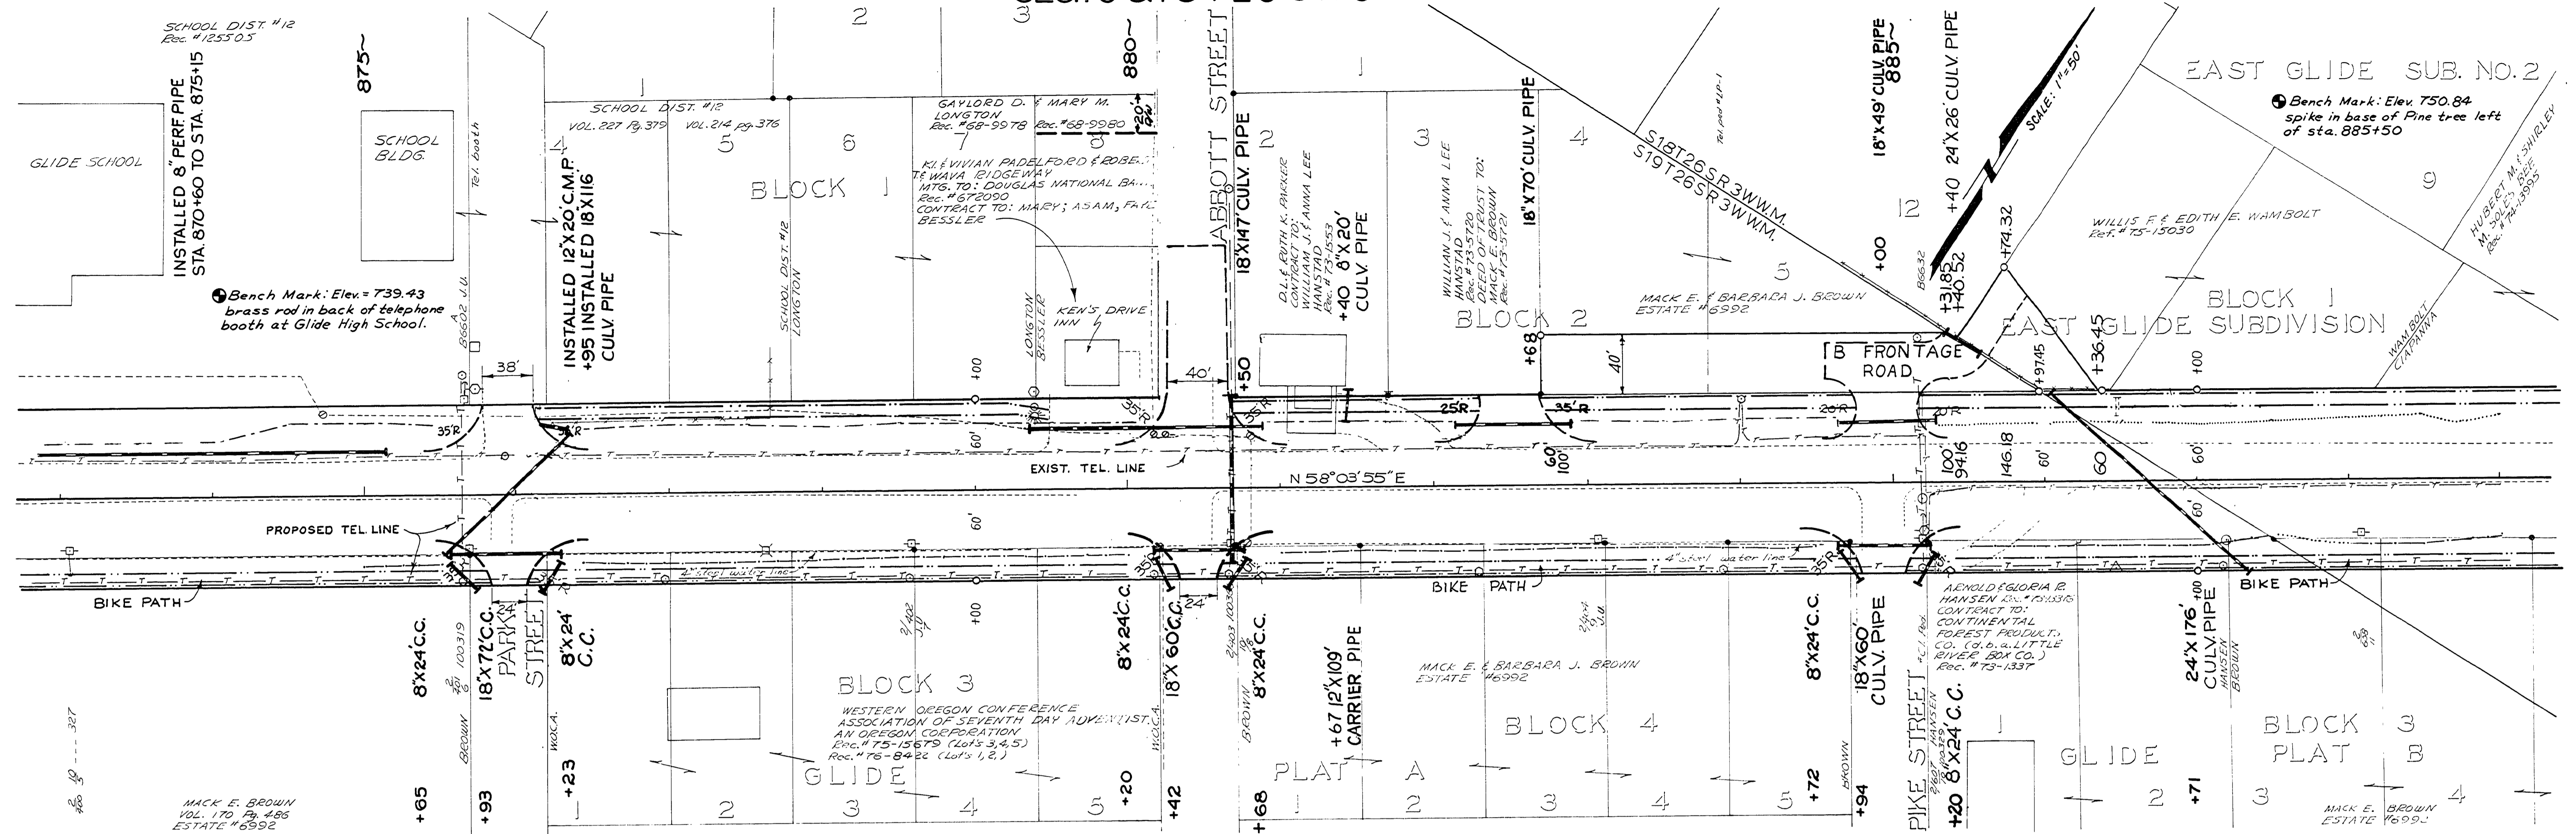

DOUGLAS COUNTY
 PUBLIC WORKS DEPARTMENT
 NORTH UMPQUA HWY. ROAD 4
 1977 SH. 10
 GEORGE E. GRUBB, DIRECTOR

16751702

M.P. 16.75 - 17.02

1977
 Rd # 4
 Sh. 10 of 14

