


PLAT "A" DEER CREEK ORCHARDS

DOUGLAS COUNTY OREGON  
NORTH UMPQUA RD. N<sup>o</sup> 4  
KINKAID SECTION  
SEC. 15-22-23 T. 27 S., R. 5 W.  
F.C. FREER, RODMETER.  
1934 SHEET 2

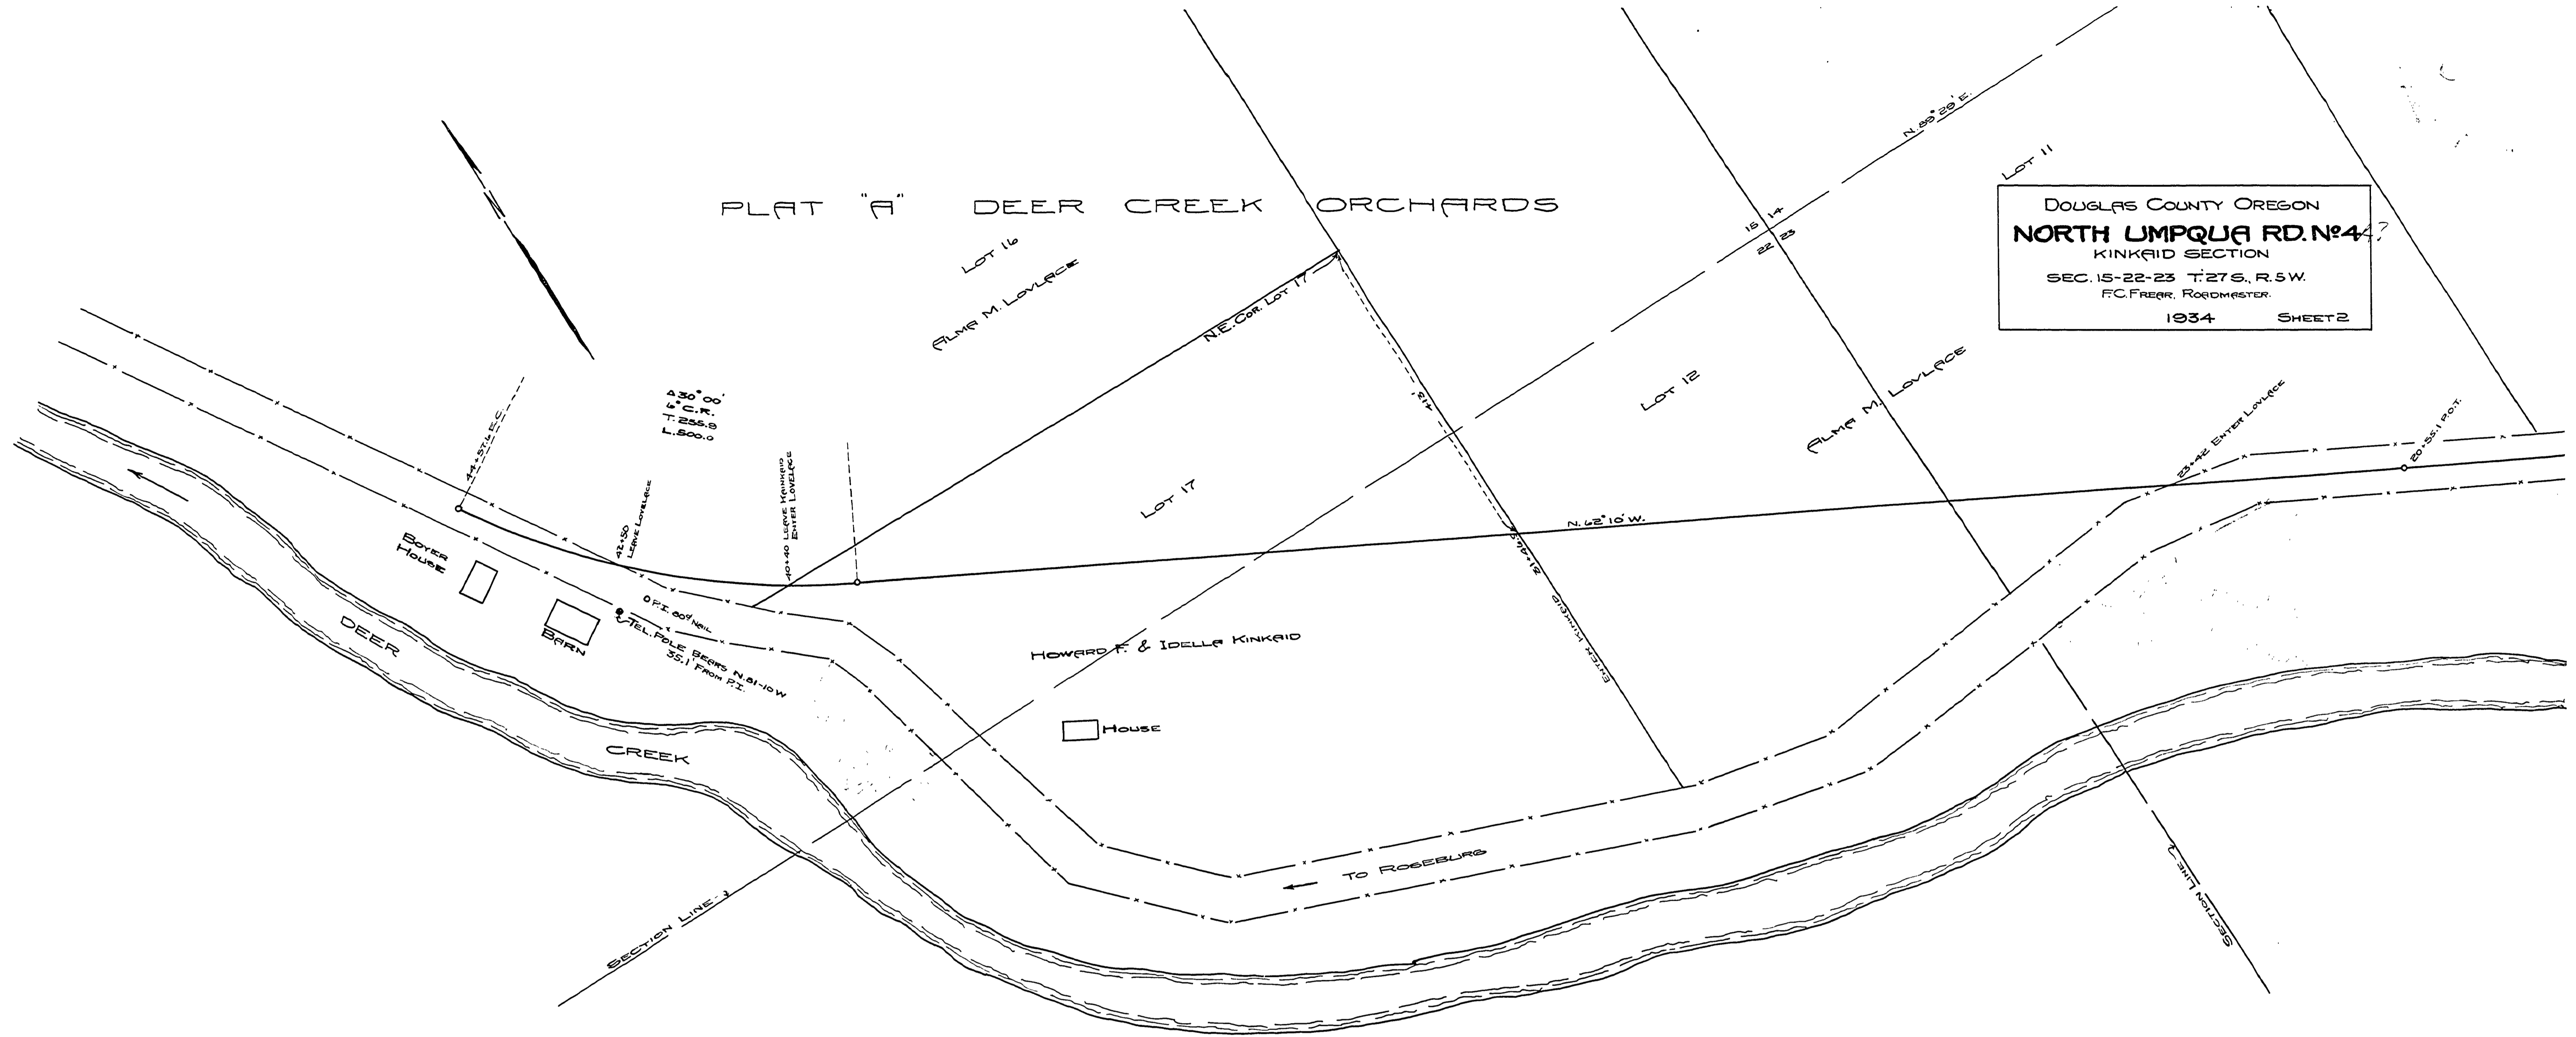

00790080

10 M.P. 0.79  
1934  
Sheet 2 of 2  
Road N<sup>o</sup> 4  
②

