


**DOUGLAS COUNTY
OREGON**

Roseburg - North Umpqua
MARKET ROAD NO. 4

De Bernardi Section
Sec. 3-10 T26 S R3 W. W.M.

F.C. Frear County Engr.
April 1927

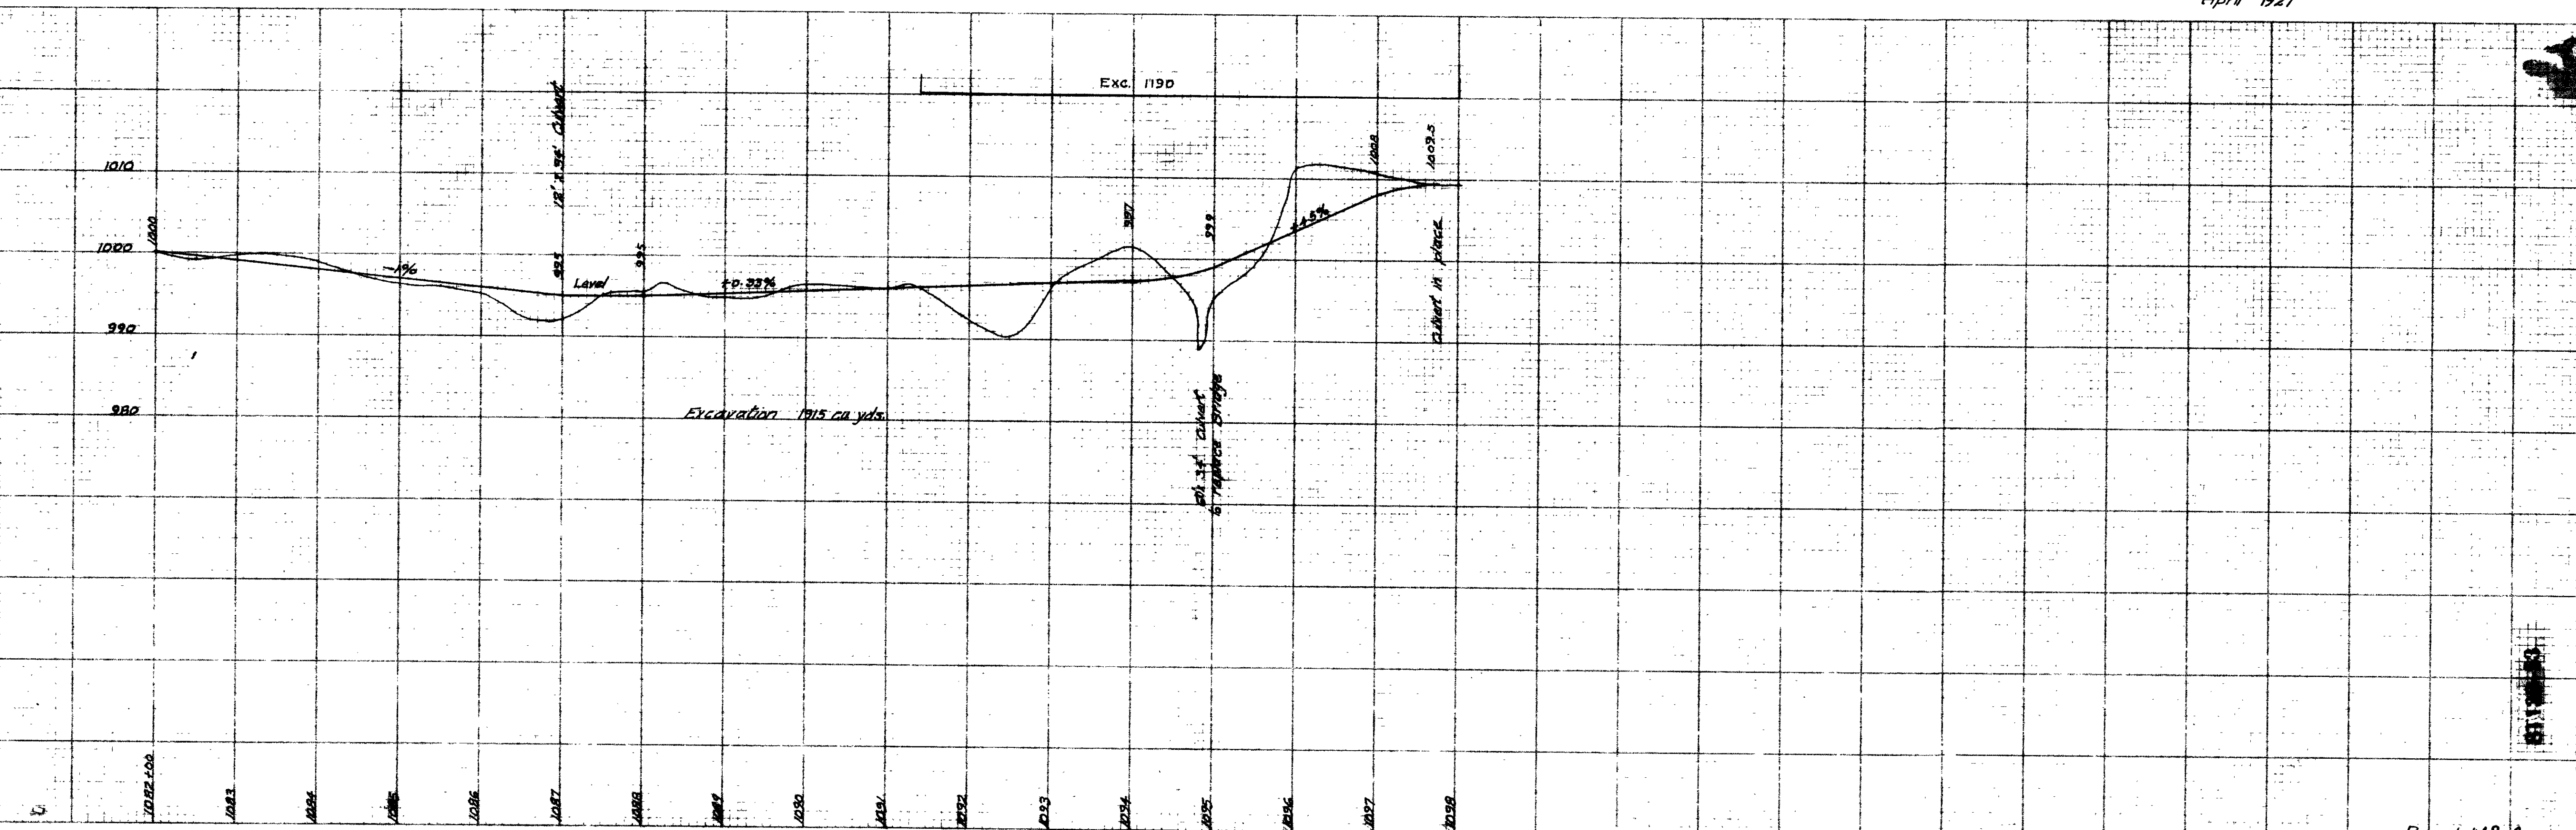

Road No. 4
State Hwy. # 138

APRIL, 1927 ONE (1) sheet.

63