



DOUGLAS COUNTY OREGON

ROCK CREEK SECTION

MARKET ROAD N^o4

SECTION 1 T26S R3W
F.C. FREAR, Co. ROADMASTER

1930
1943 ?

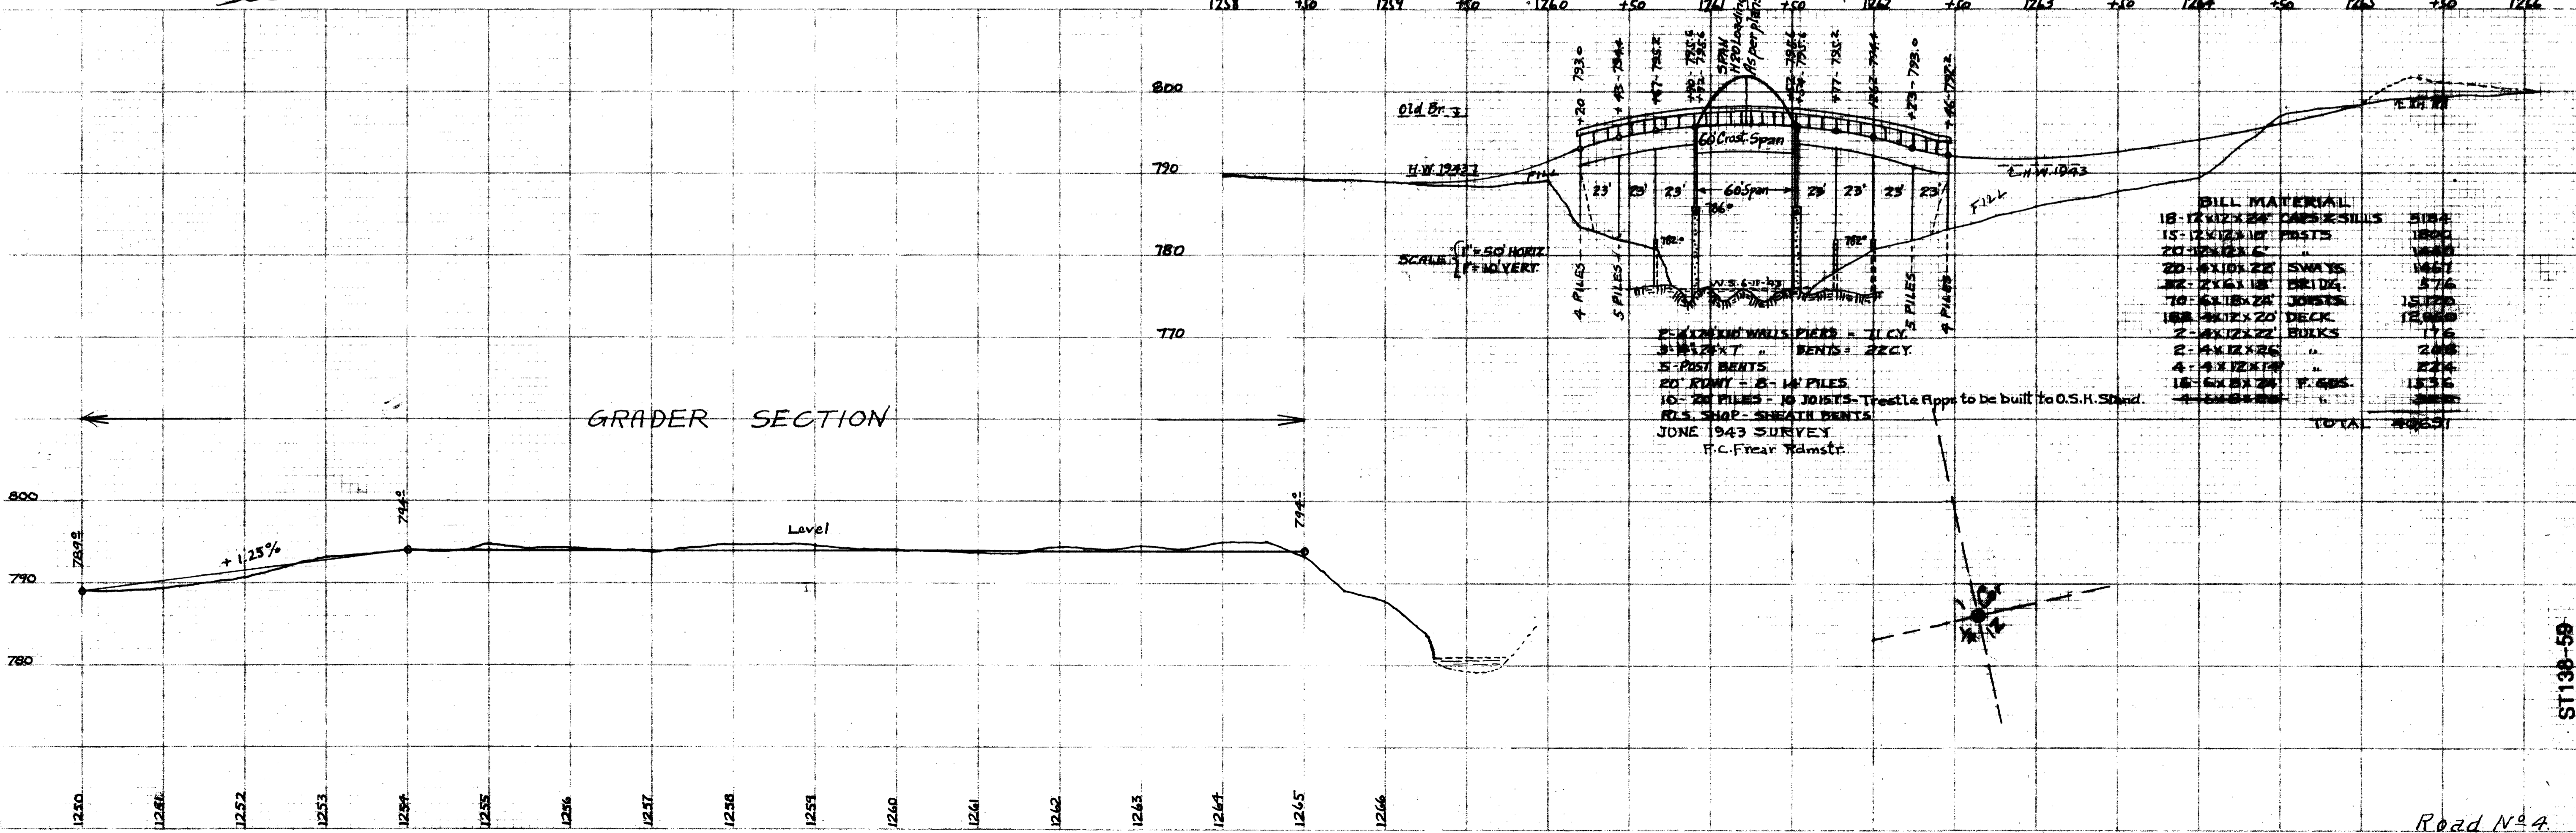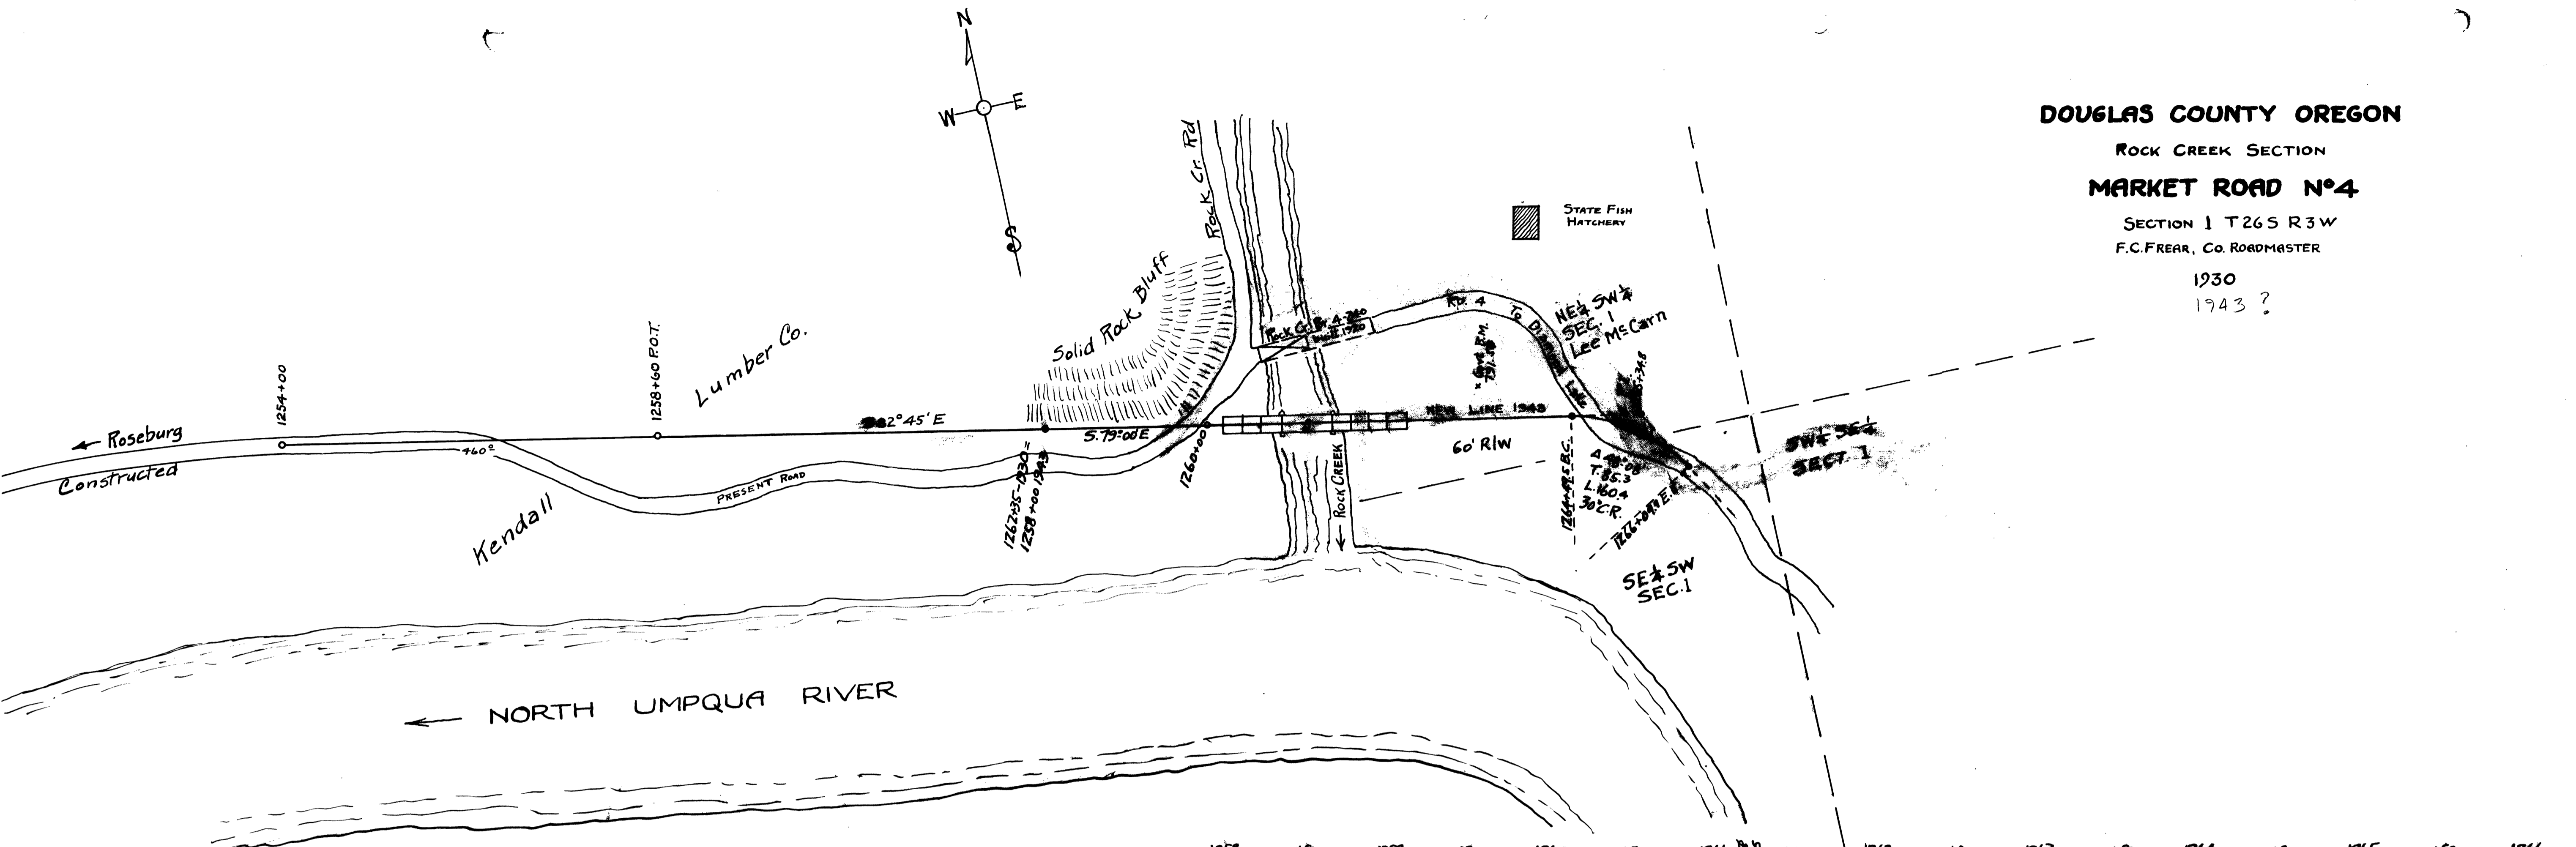

Road N^o4
State Hwy. #138