


DOUGLAS COUNTY OREGON
NORTH UMPQUA RD. No. 4
 KINKAID SECTION
 SEC. 15-22-23 T. 27 S., R. 5 W.
 F.C. FREER, ROADMASTER.
 1934 SHEET 1


00790079

~ M.P. 0.79
 1934 sh. 1 of 2 (19)

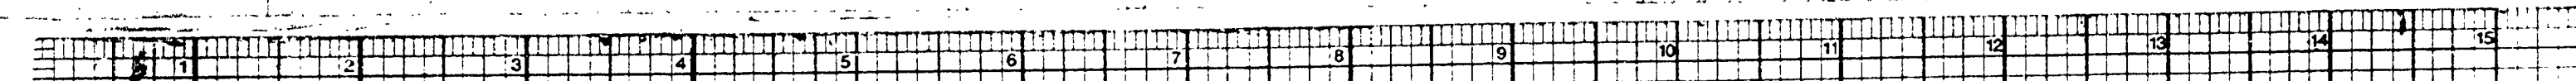

PLAT "A" DEER CREEK ORCHARDS

DOUGLAS COUNTY OREGON
NORTH UMPQUA RD. N^o 4
KINKAID SECTION
SEC. 15-22-23 T. 27 S., R. 5 W.
F.C. FREER, RODMETER.
1934 SHEET 2

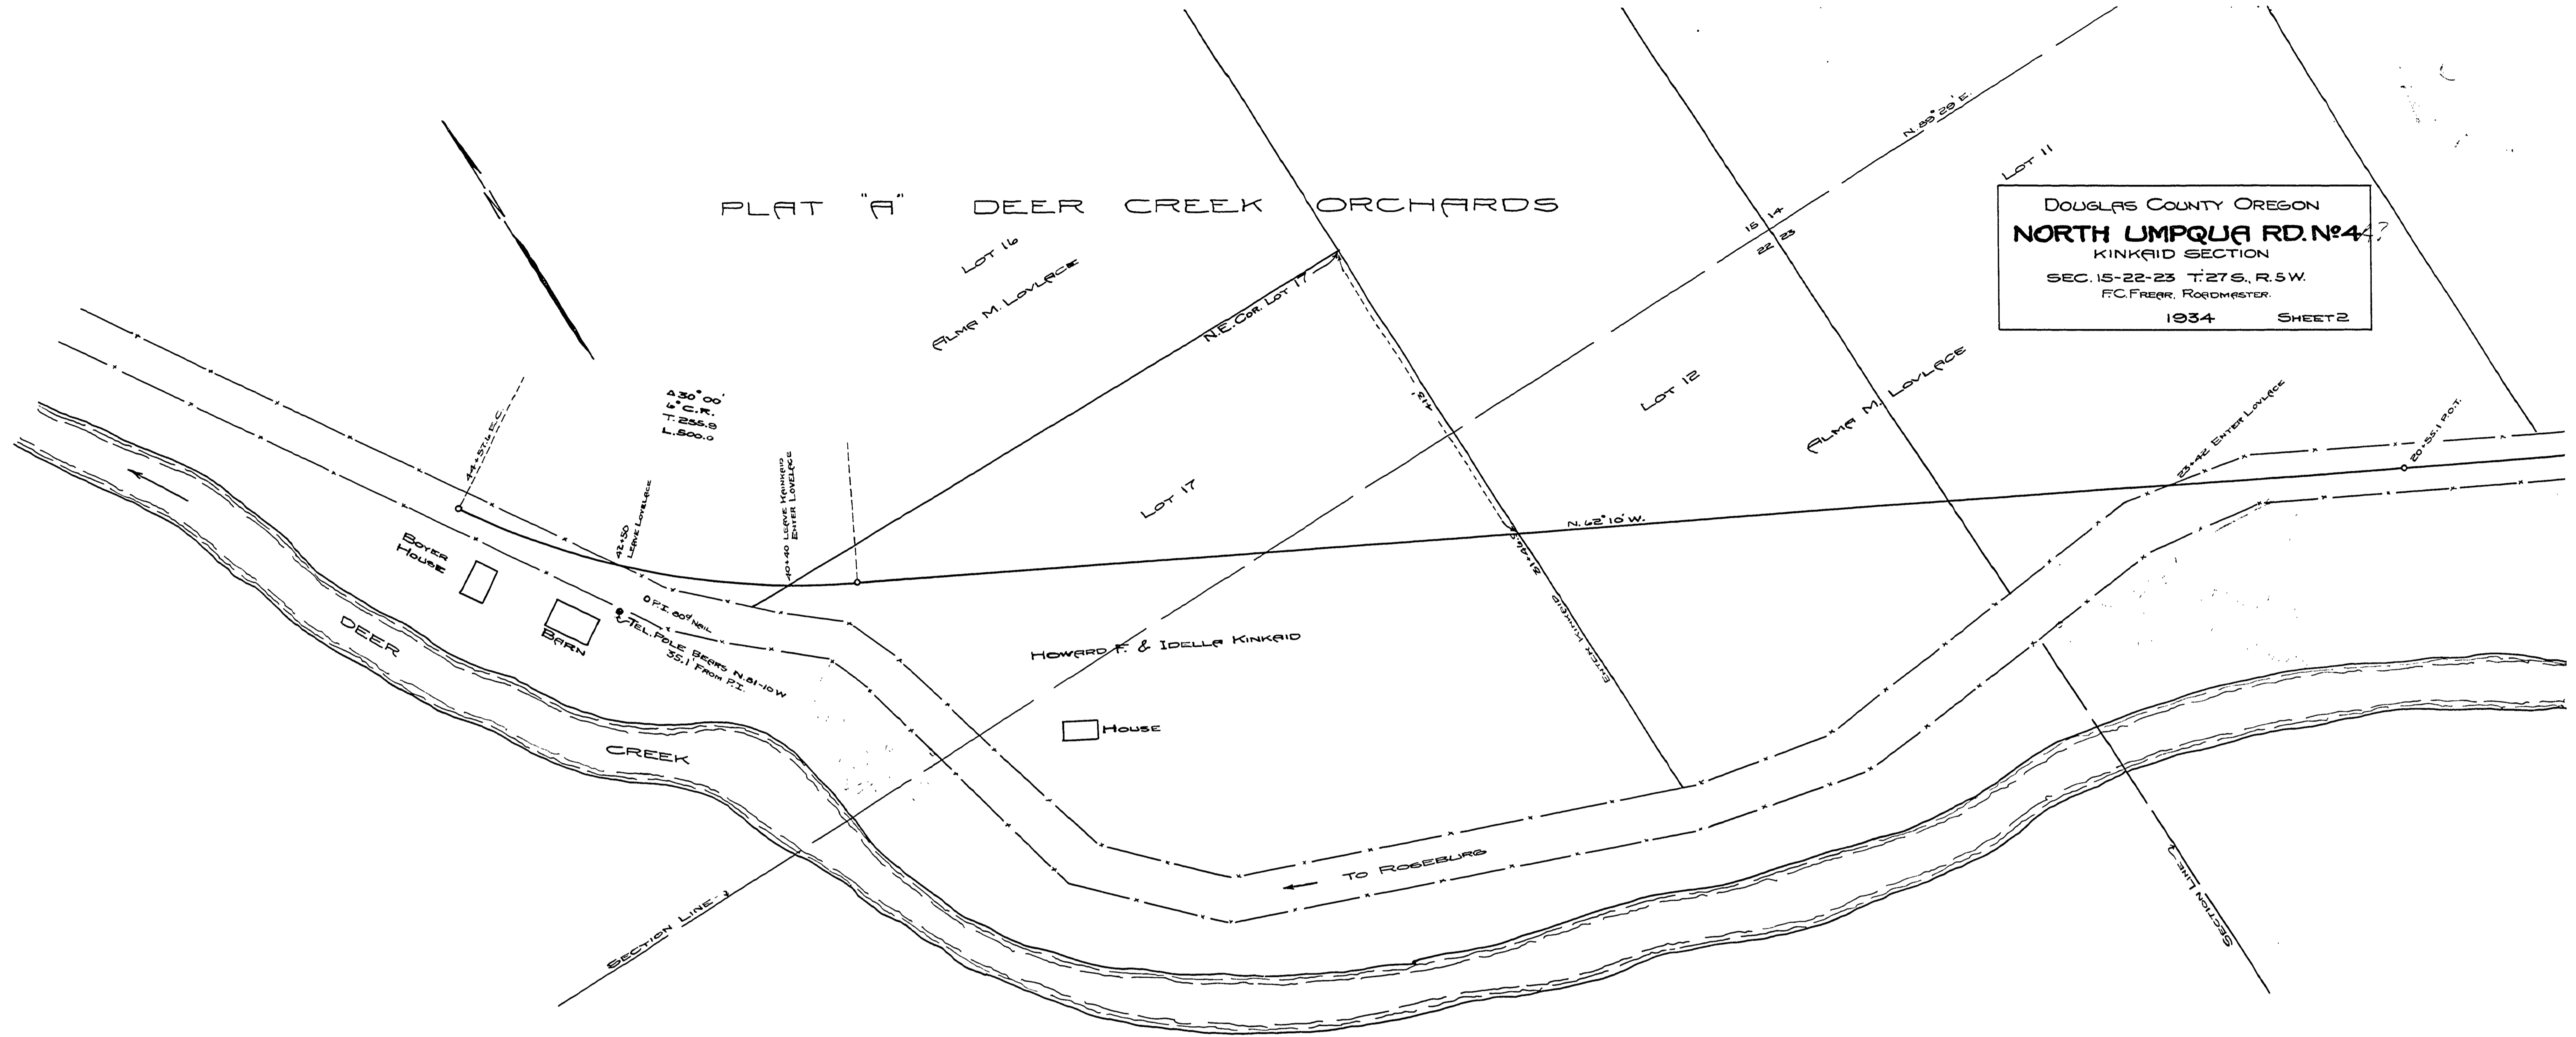

00790080

Road N^o 4

1/2 M.P. 0.79

1934

Sheet 2 of 2

20

