


PROFILE OF  
ROSEBURG - GLIDE RD.  
BARKER SECT.  
STA. 188+65 TO  
STA. 206+56

OFFICE OF  
F. C. FREAR  
COUNTY SURVEYOR  
ROADMASTER

SCALE 1" = 100' HORIZ  
1" = 10' VERT.

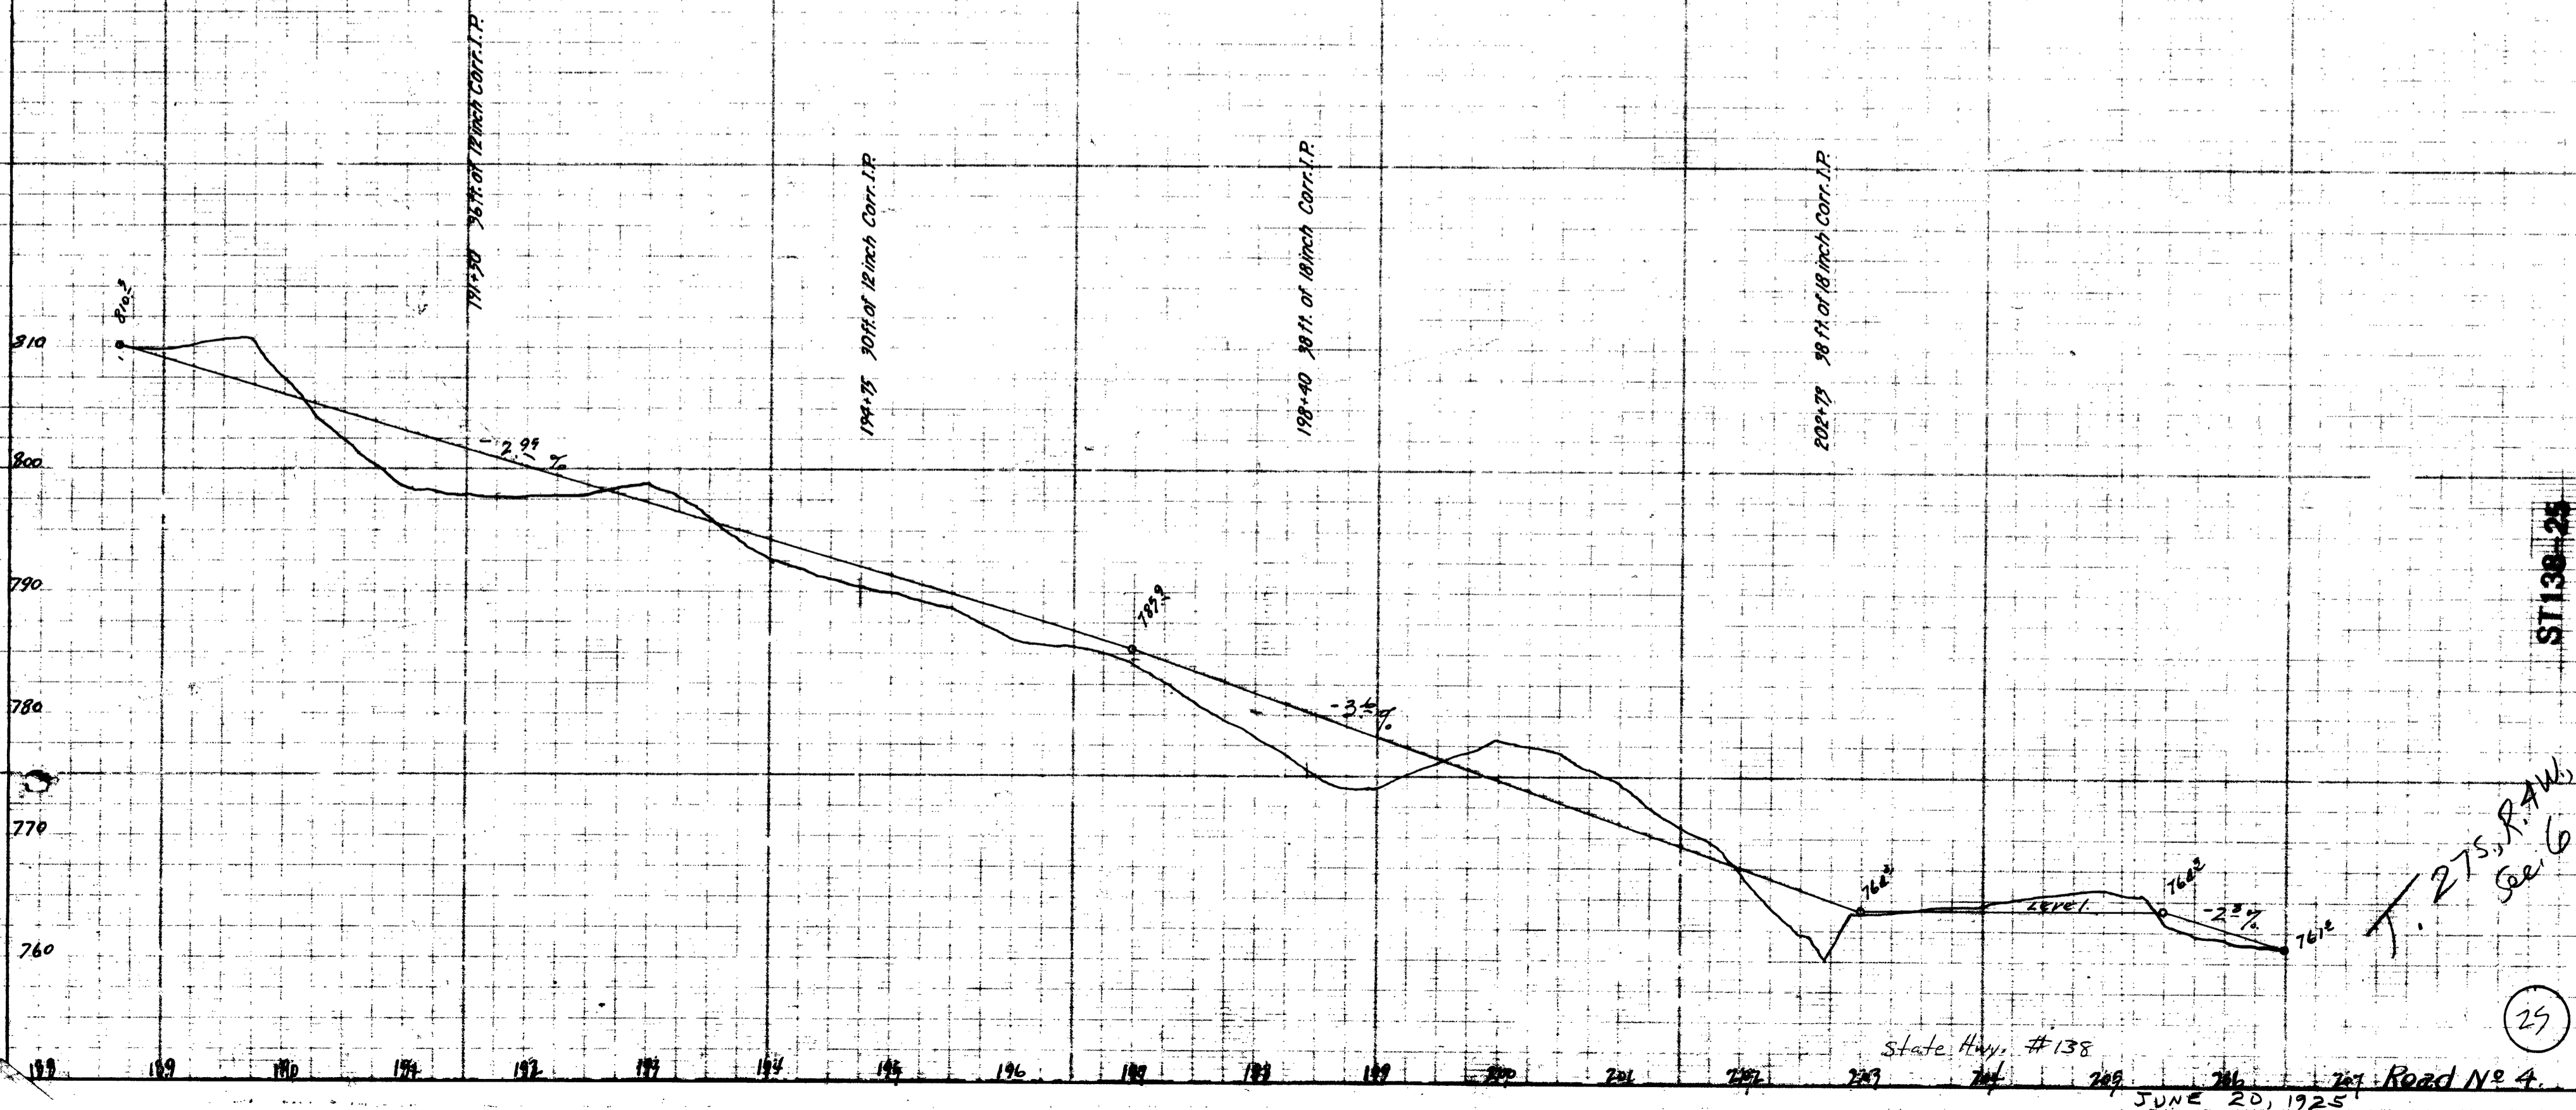

ST 138-25

275, P. 7, W.  
Sec. 6

29

State Hwy. #138

JUNE 20, 1925  
Road No. 4