


PROFILE OF
ROSEBURG - GLIDE RD.
BANNING SECT.
STA. 32+32 TO
STA. 68+50

OFFICE OF
F. C. FREAR
COUNTY SURVEYOR
ROADMASTER

SCALE 1"=100' HORIZ
1"=10' VERT.

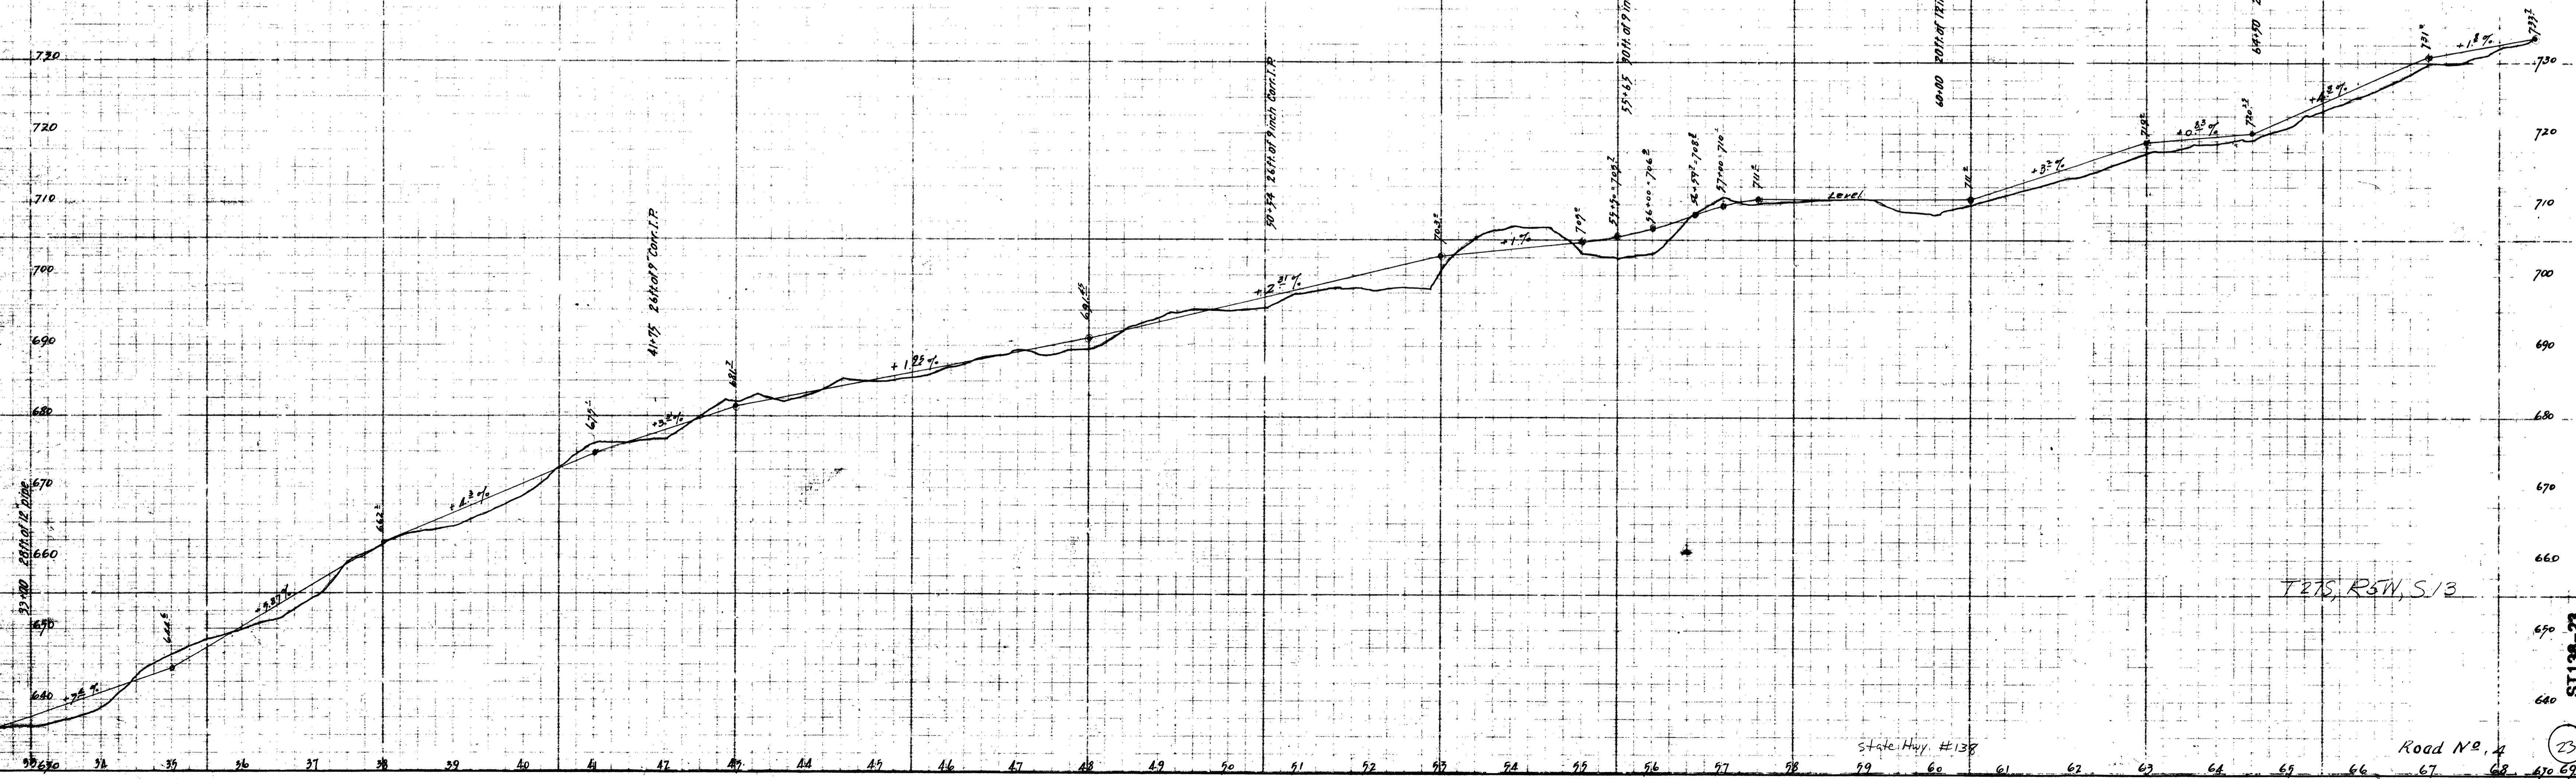

TETS, R&W, S13

State Hwy. #138

Road No. 4

ST138-23

23