


PROFILE OF
ROSEBURG - GLIDE RD
OAK CREEK SECT.
STA. 20+15.2
STA. 79+47.7

OFFICE OF
F. C. FREAR
COUNTY SURVEYOR
ROADMASTER

SCALE 1"=100' HORIZ.
1"=10' VERT.

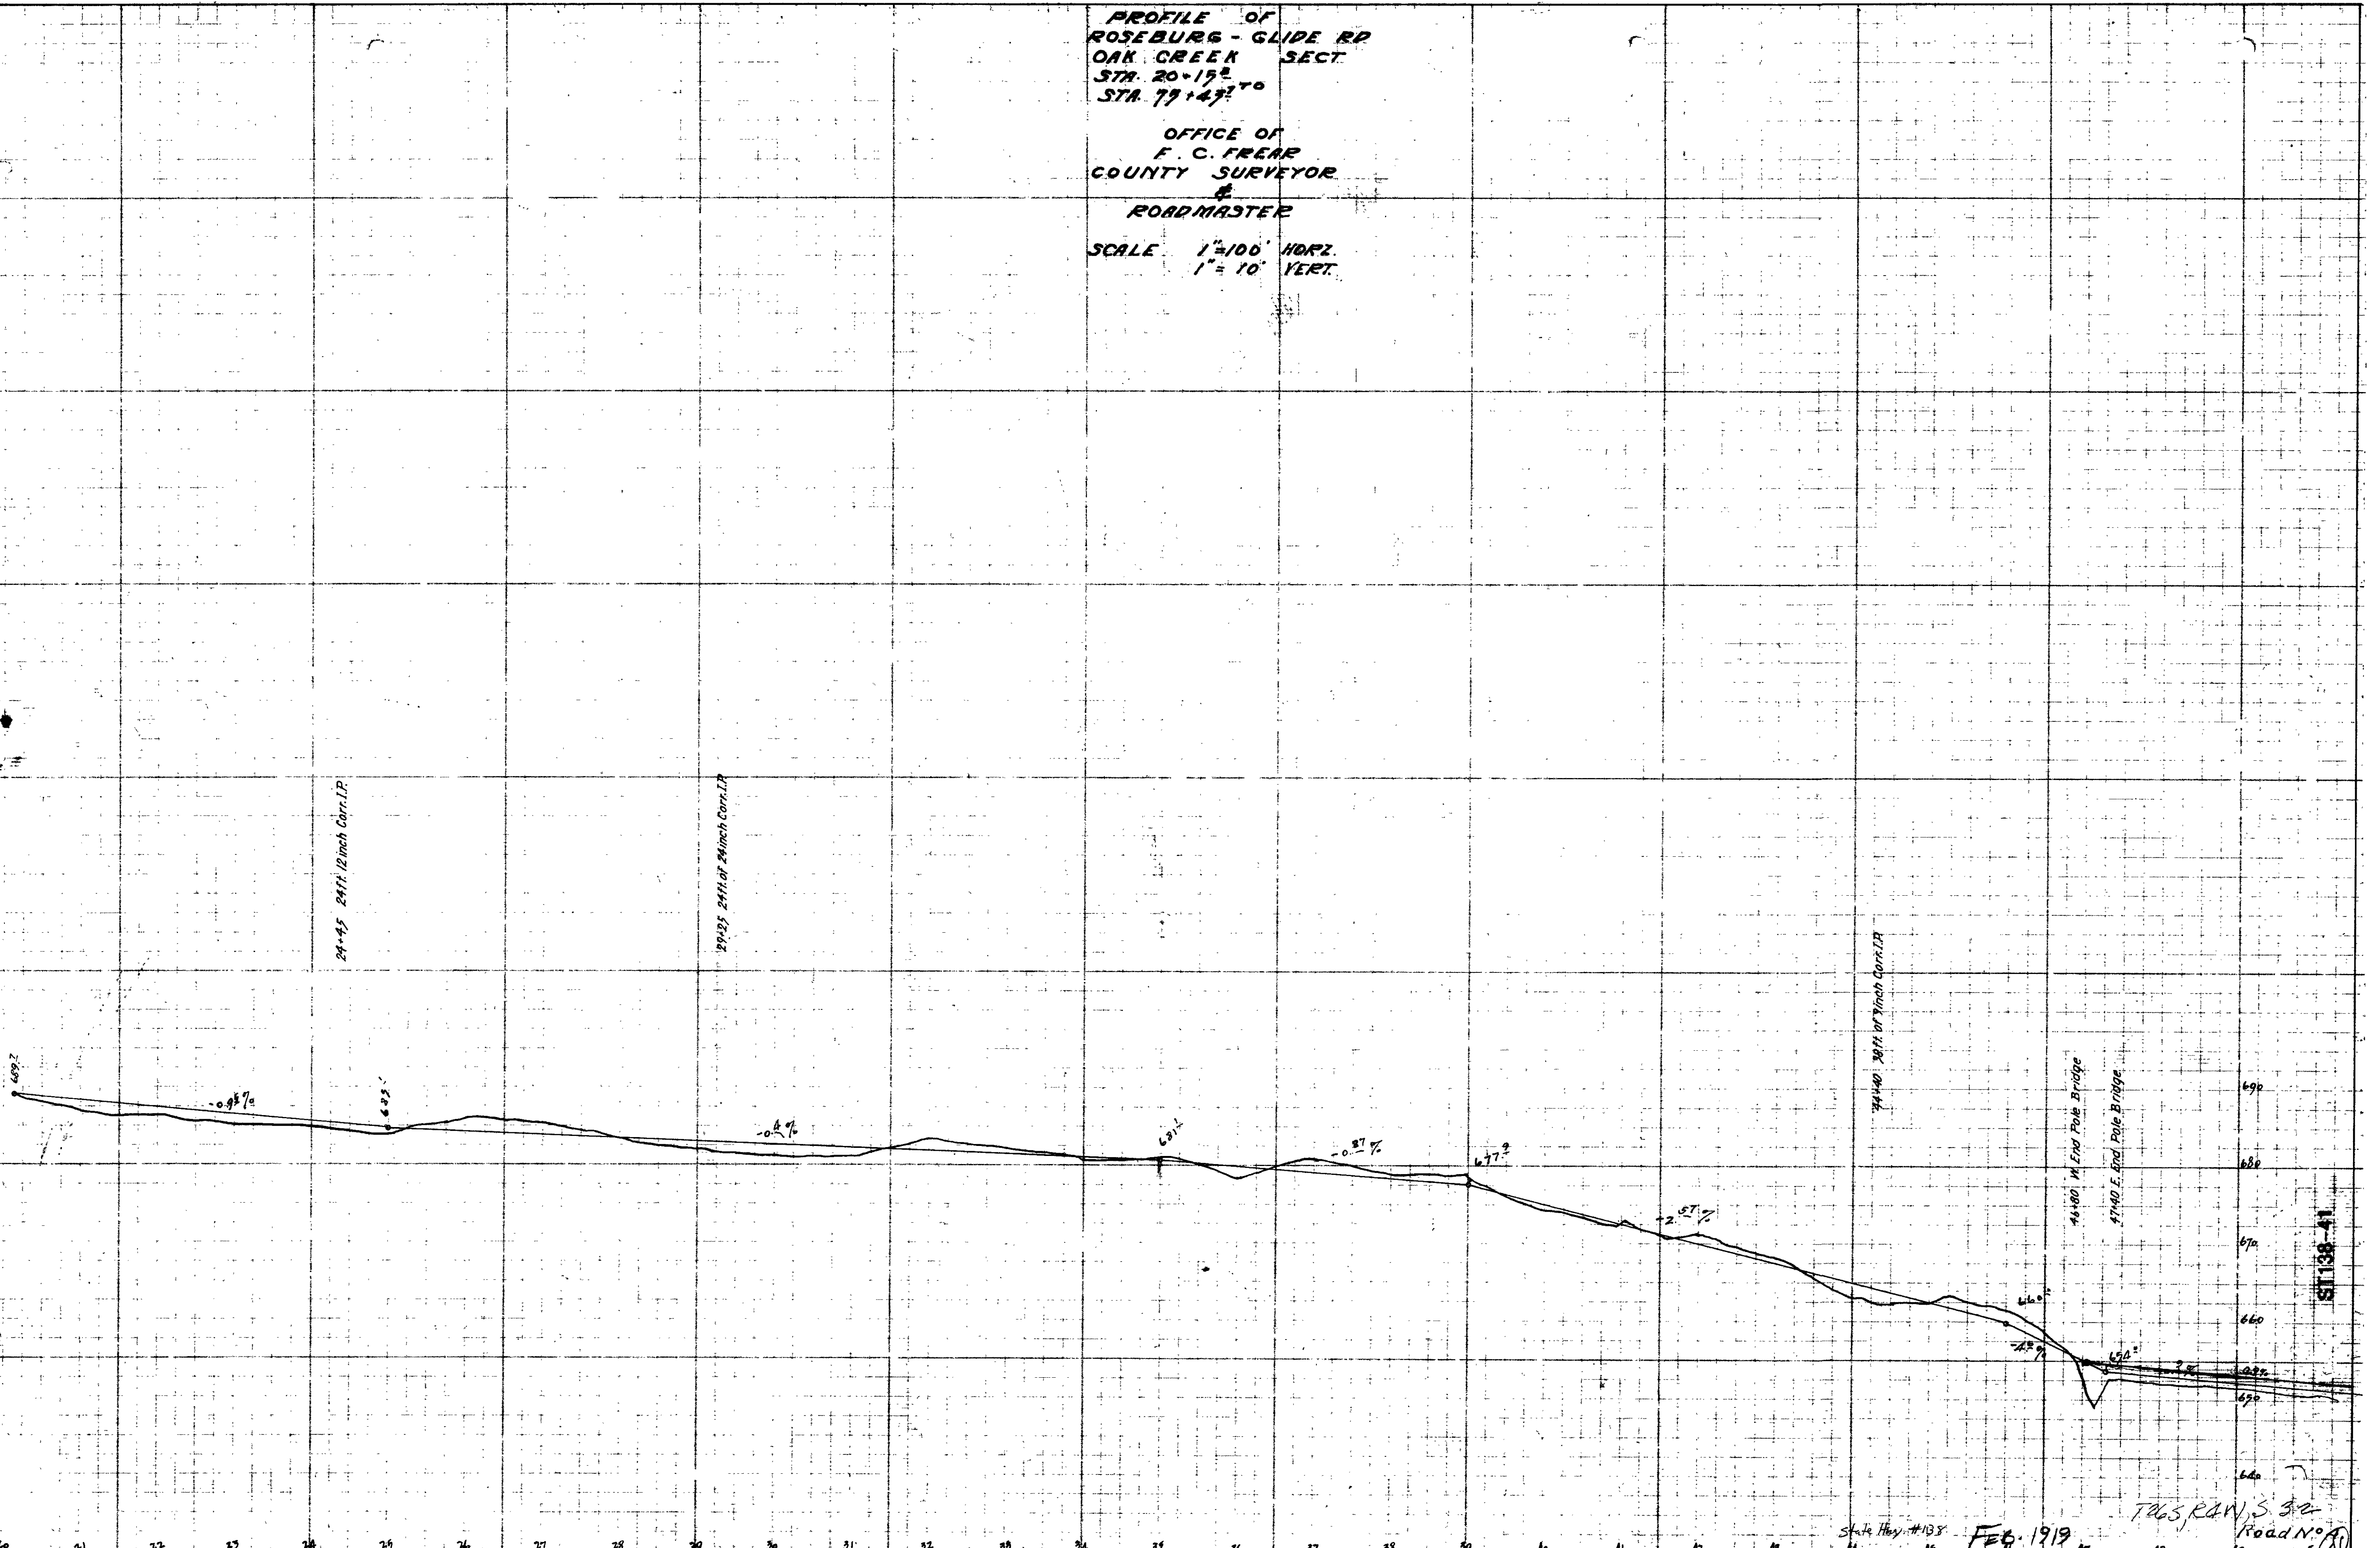


State Hwy. #138
FEB. 1919
T. G. S. RAY, S. J. 2
Road No. 92

PROFILE OF
ROSEBURG - GLIDE RD
OAK CREEK SECT
STA. 20+17.2
STA. 79+47.2

OFFICE OF
F. C. FREAR
COUNTY SURVEYOR
ROADMASTER

SCALE 1" = 100' HORIZ.
1" = 10' VERT.

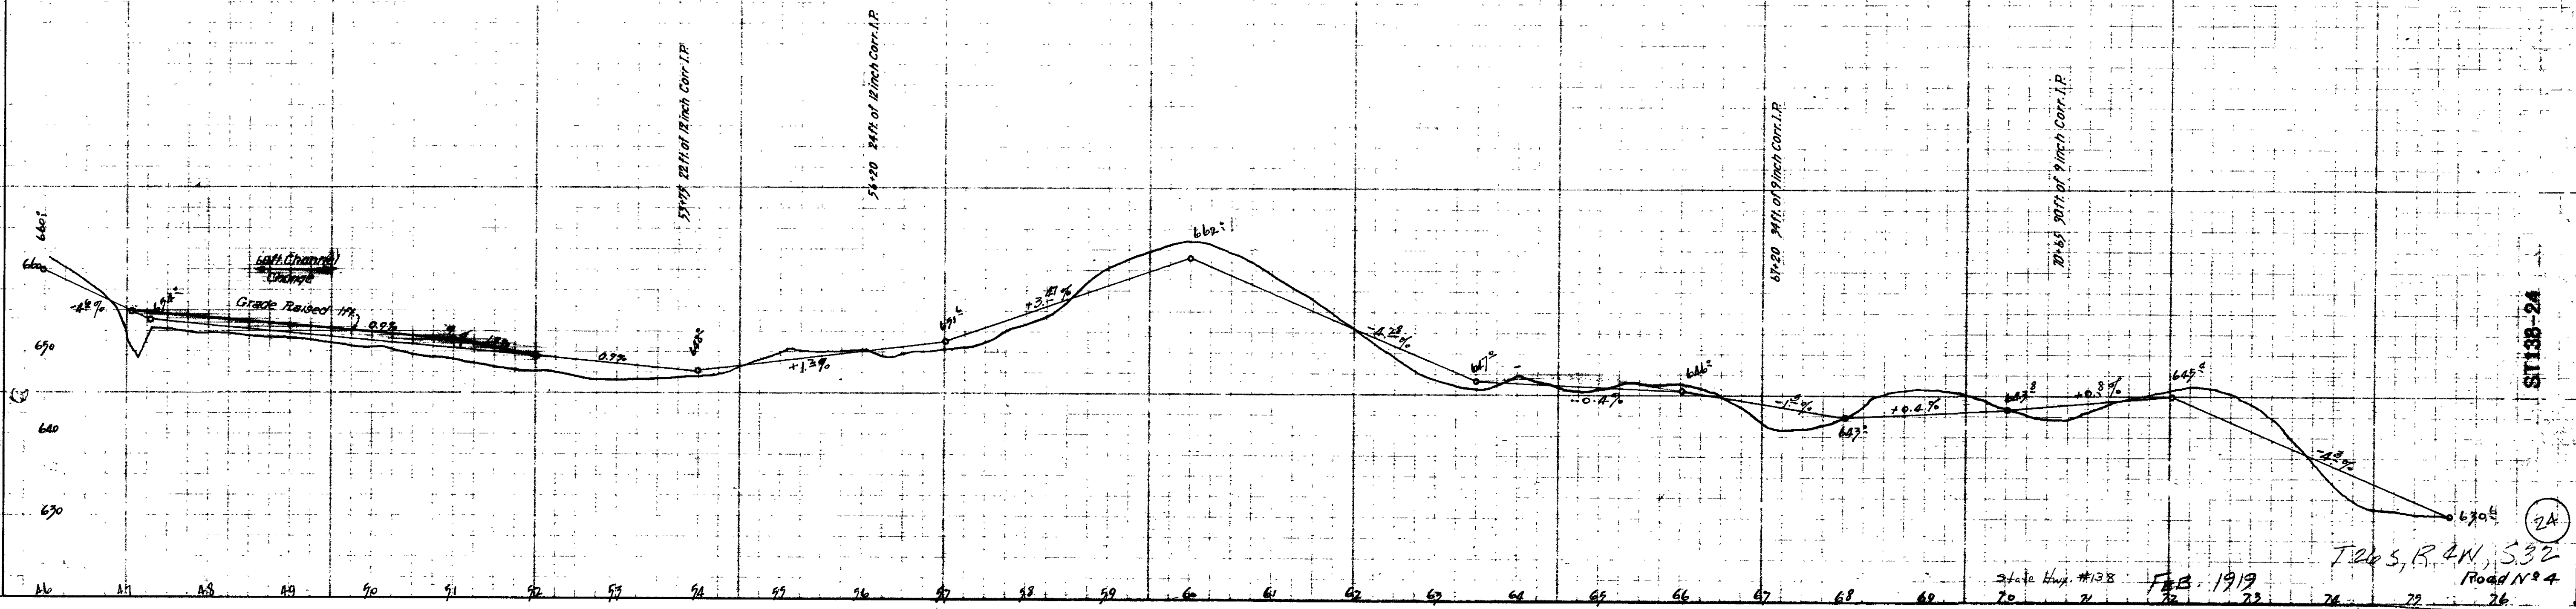

ST 138-24

Feb 5, R. W., S. 32
Road No. 4
24
25
26

24 ft. of 12 inch corr. I.P.
70
71
72

FEB. 1919
72
73