


OFFICE OF
 R.C. FREAR COUNTY ROADMASTER
 JUNE 1925
 HOR. SCALE 1" = 100'
 VER. SCALE 1" = 10'

**DOUGLAS COUNTY
 HIGHWAY IMPROVEMENT**
 PROFILE AND ALIGNMENT
ROSEBURG - DIXONVILLE ROAD

MARKET ROAD NO. 4
 SEC. 19 T. 27S. R. 5W. W.M.

SHEET NO. 1

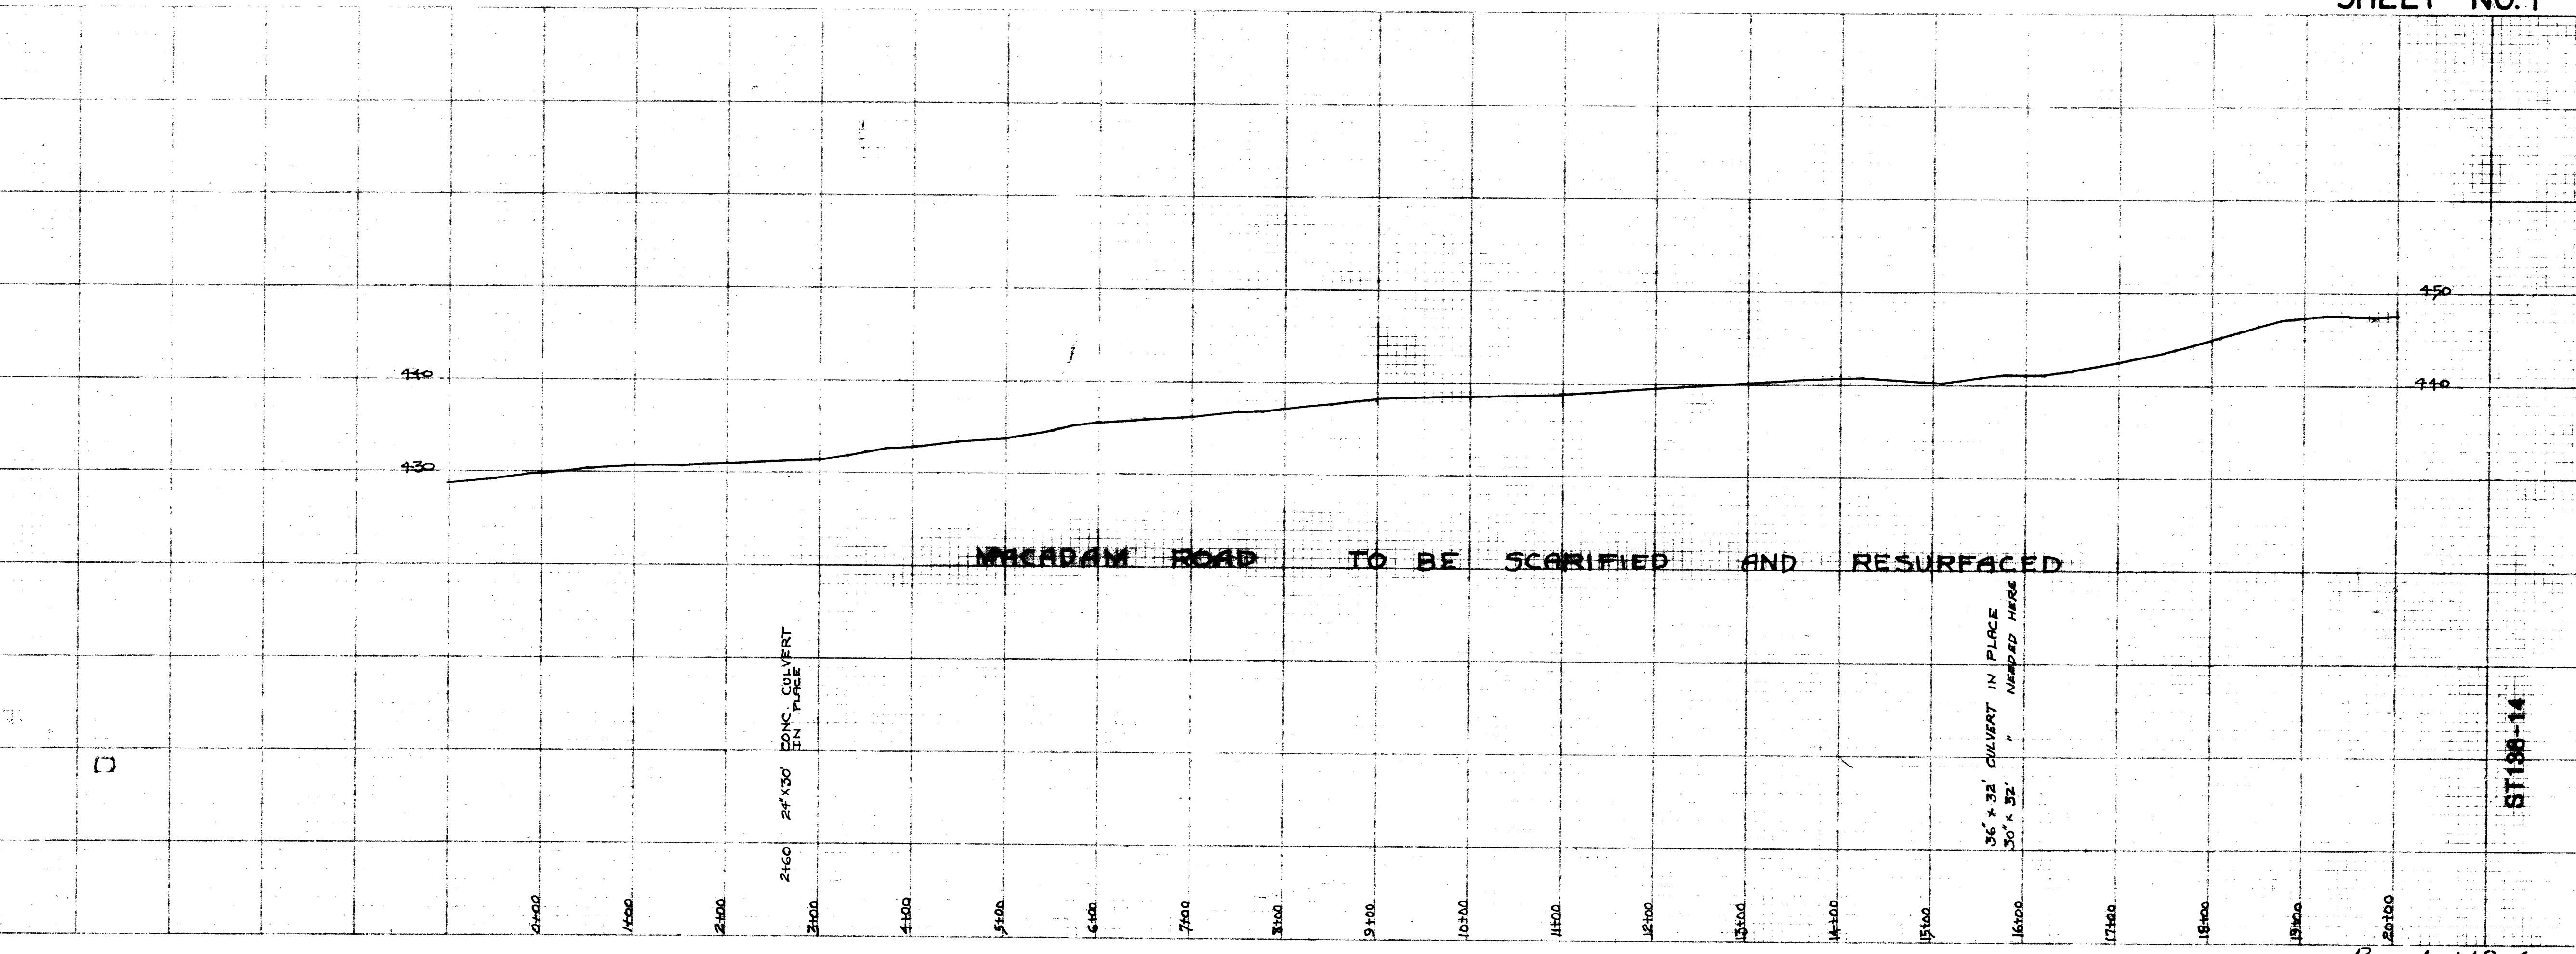

State Hwy. #138
 JUNE 20, 1925
 sht. 1 of 4
 (14)