


DOUGLAS COUNTY  
 HIGHWAY IMPROVEMENT  
 PROFILE AND ALIGNMENT  
 ROSEBURG - DIXONVILLE ROAD  
 BROOKSIDE SECTION  
 MARKET ROAD NO. 4  
 SEC. 19-20 T 27S R 5W W.M.

OFFICE OF  
 F.C. FREAR COUNTY RD. MSTR.  
 JUNE 20 1925

HOR. SCALE 1" = 100'  
 VER. SCALE 1" = 10'

SHEET NO. 3

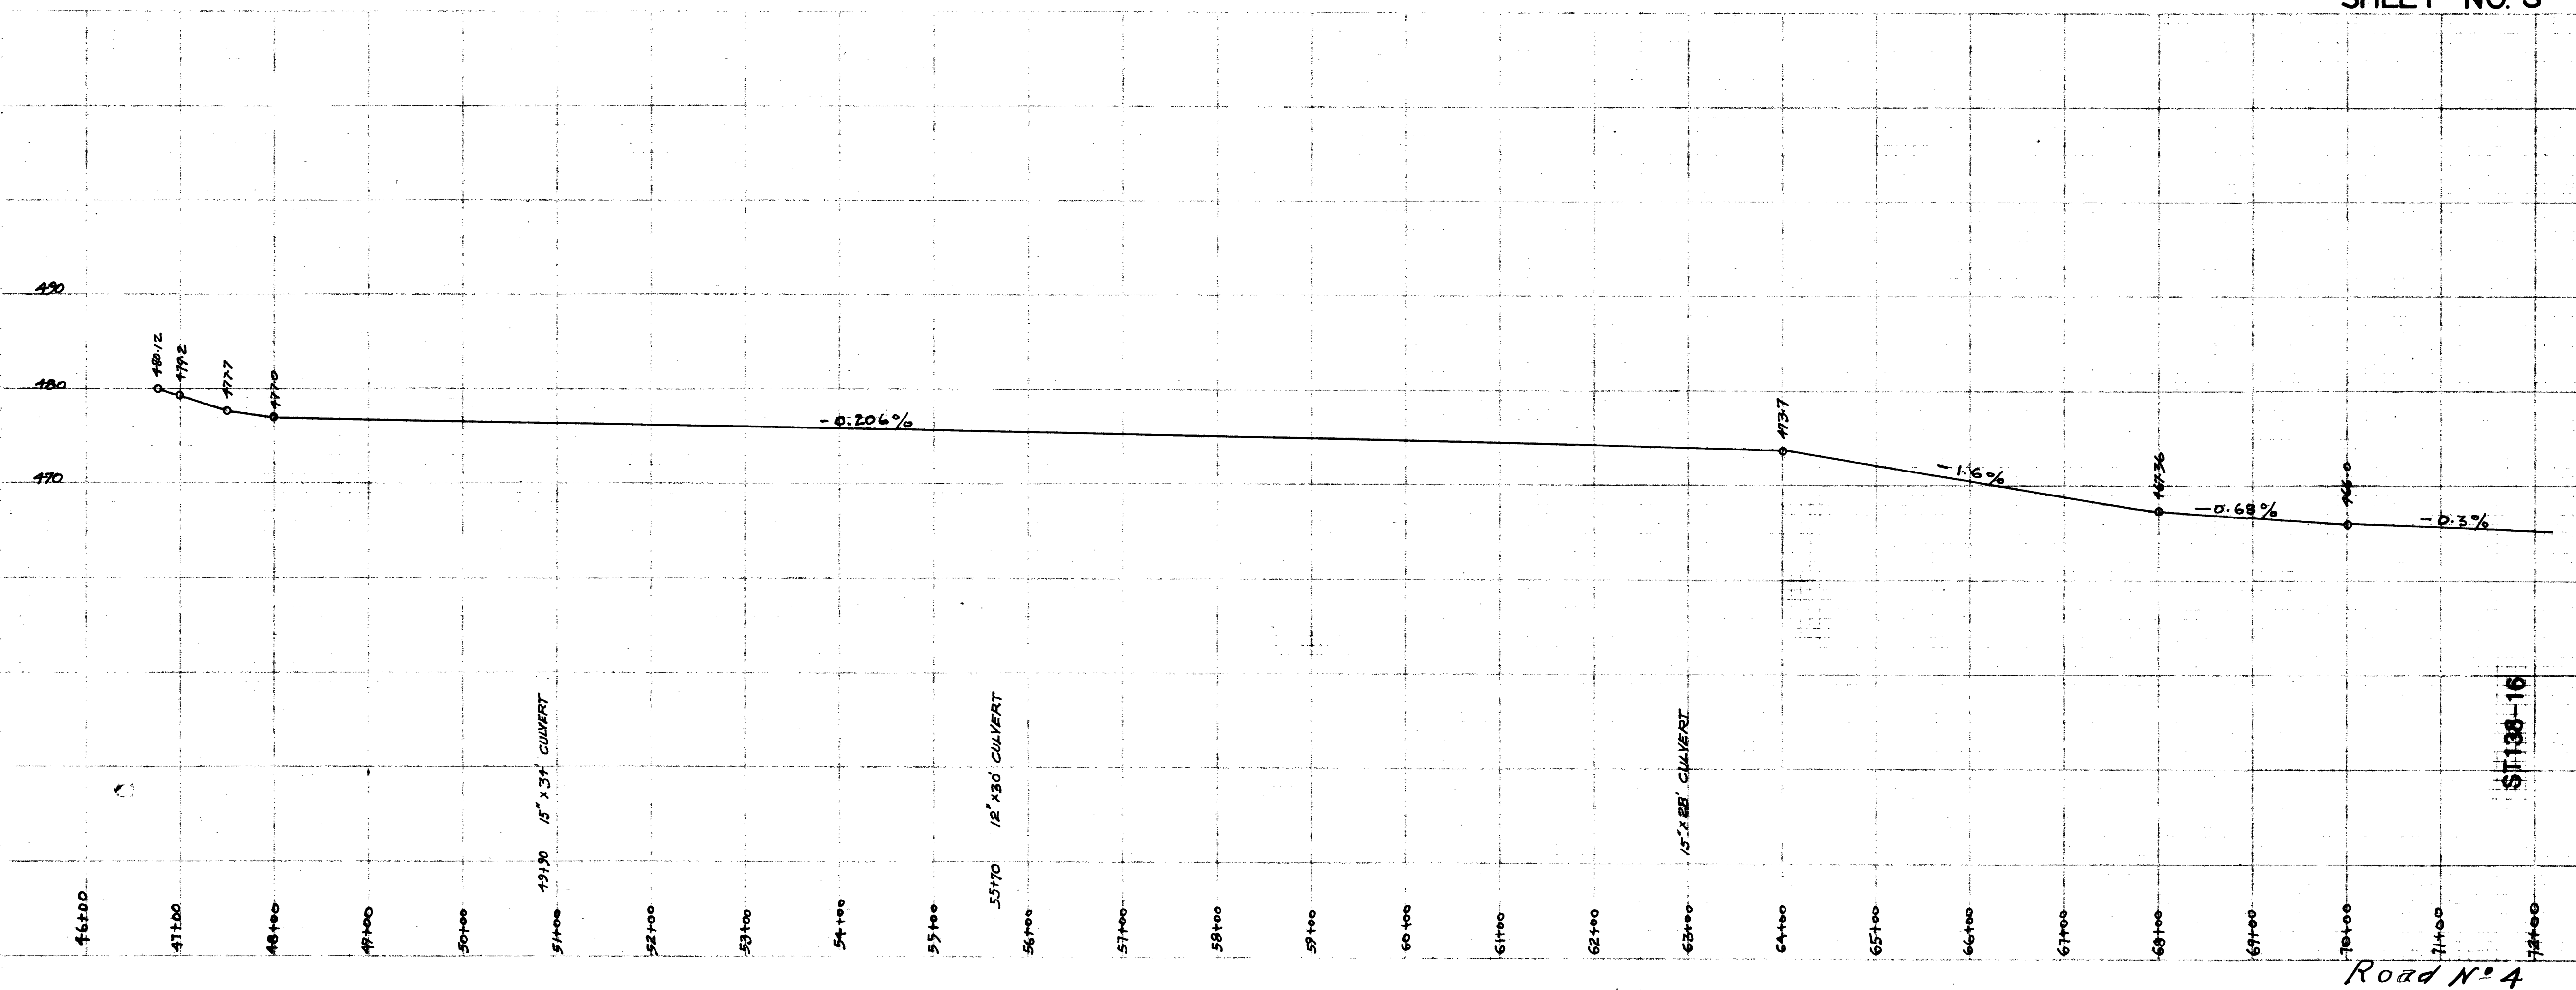

Road No. 4