


**DOUGLAS COUNTY  
HIGHWAY IMPROVEMENT**  
PROFILE AND ALIGNMENT  
**DIXONVILLE - GLIDE ROAD**  
**MARKET ROAD NO. 4**  
SEC. 13-24 T. 27 S., R. 9 W., W. MER.


OFFICE OF  
F.C. FREAR COUNTY RDMSTR.  
JUNE 20 1925

HOR. SCALE 1" = 100'  
VER. SCALE 1" = 10'

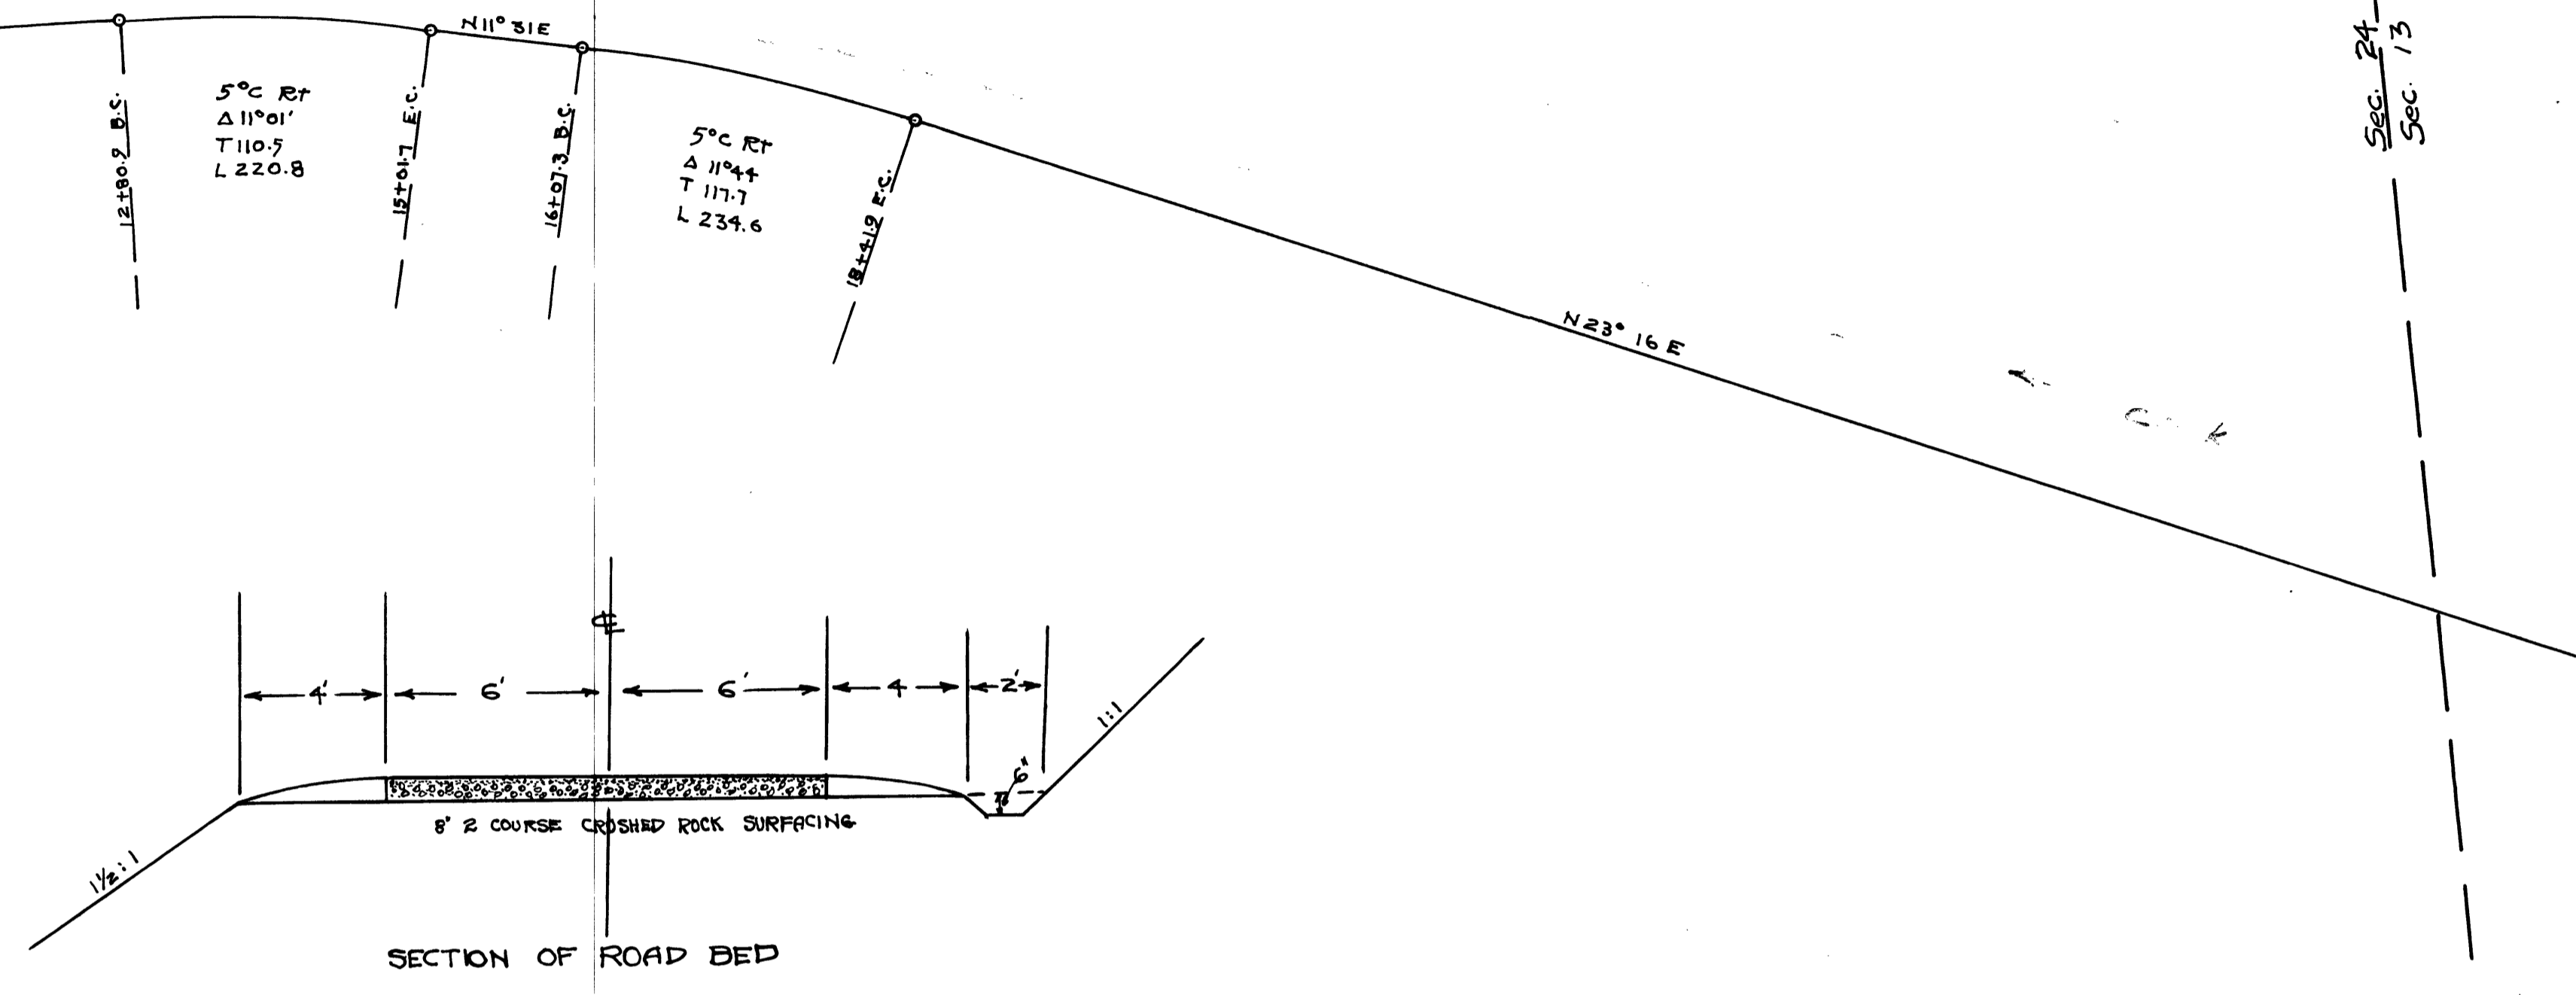

Sec. 24  
Sec. 13

SHEET 1

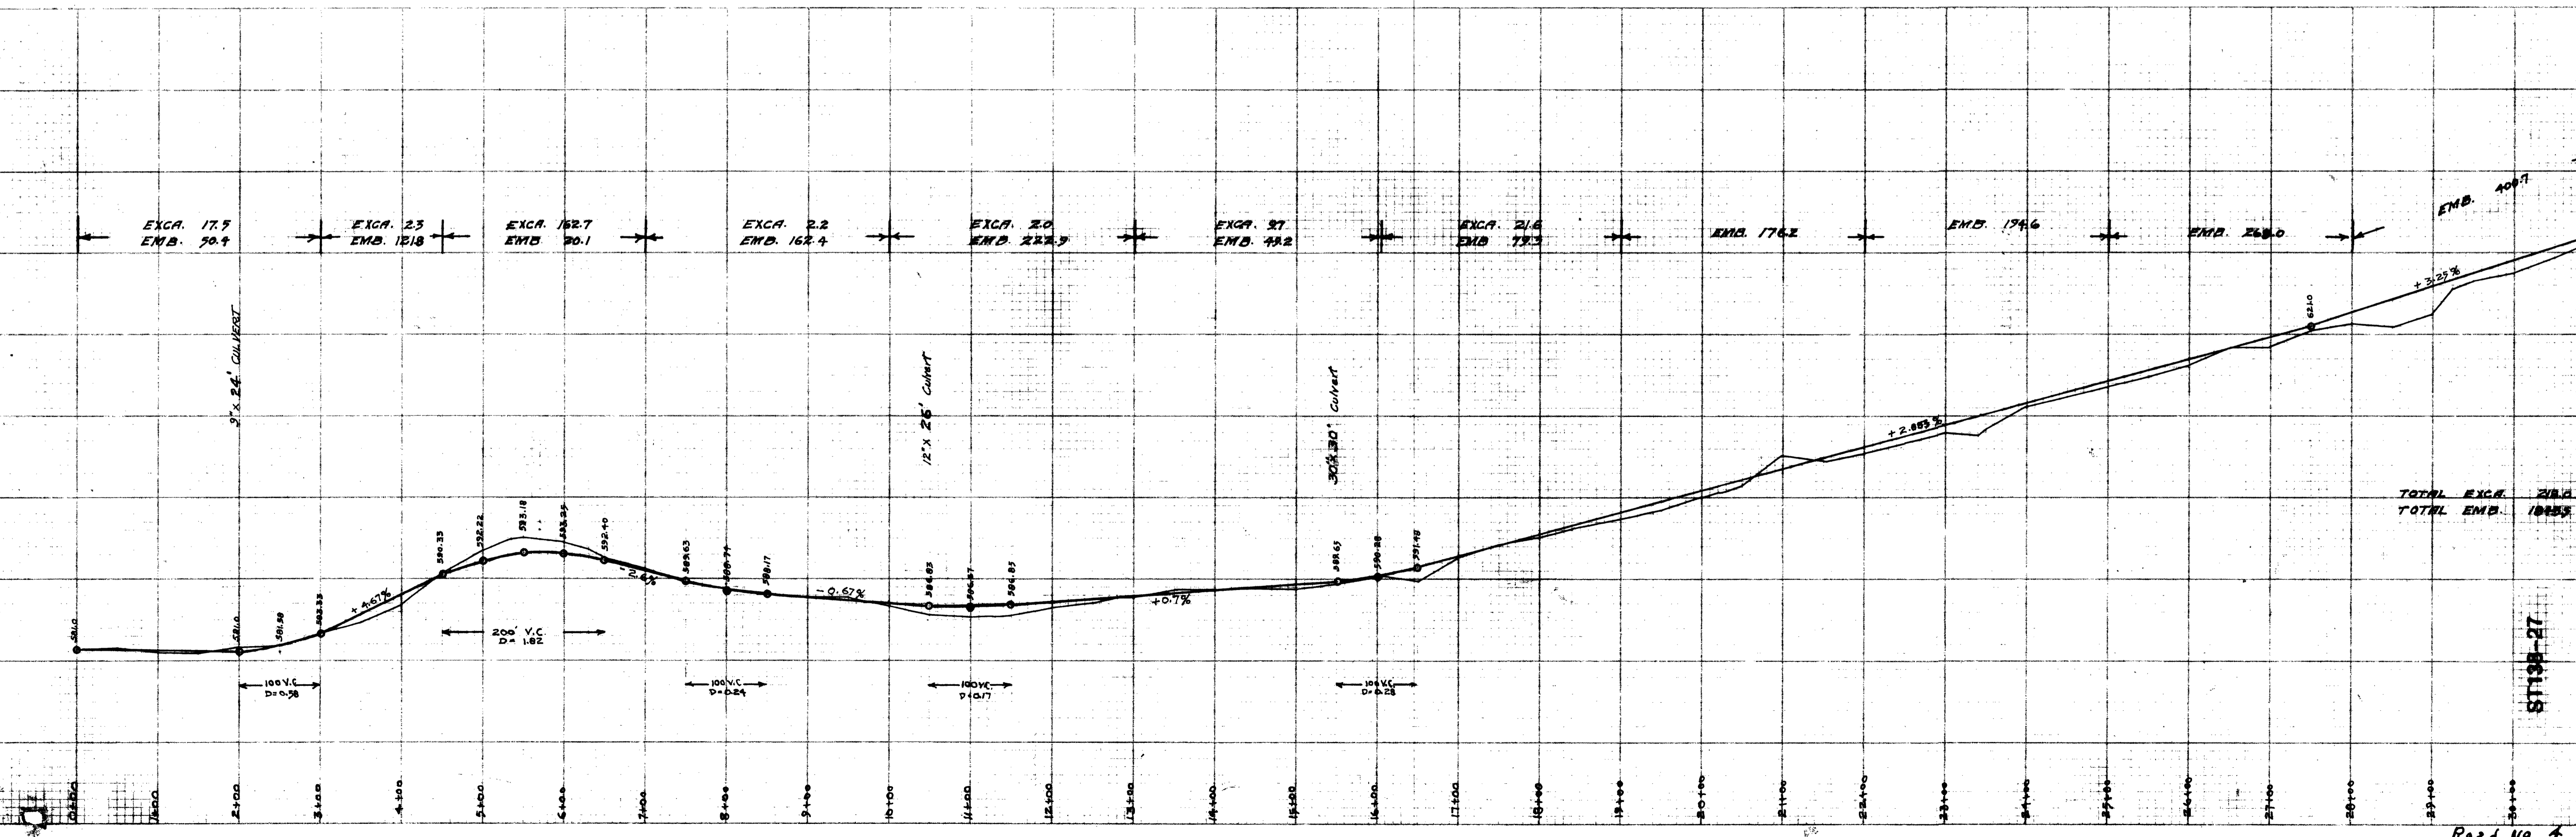

Road No 4