


DOUGLAS COUNTY HIGHWAY IMPROVEMENT
F.C. FREAR COUNTY ENGR.
DIXONVILLE - GLIDE ROAD
MARKET ROAD NO. 4

SHEET 2

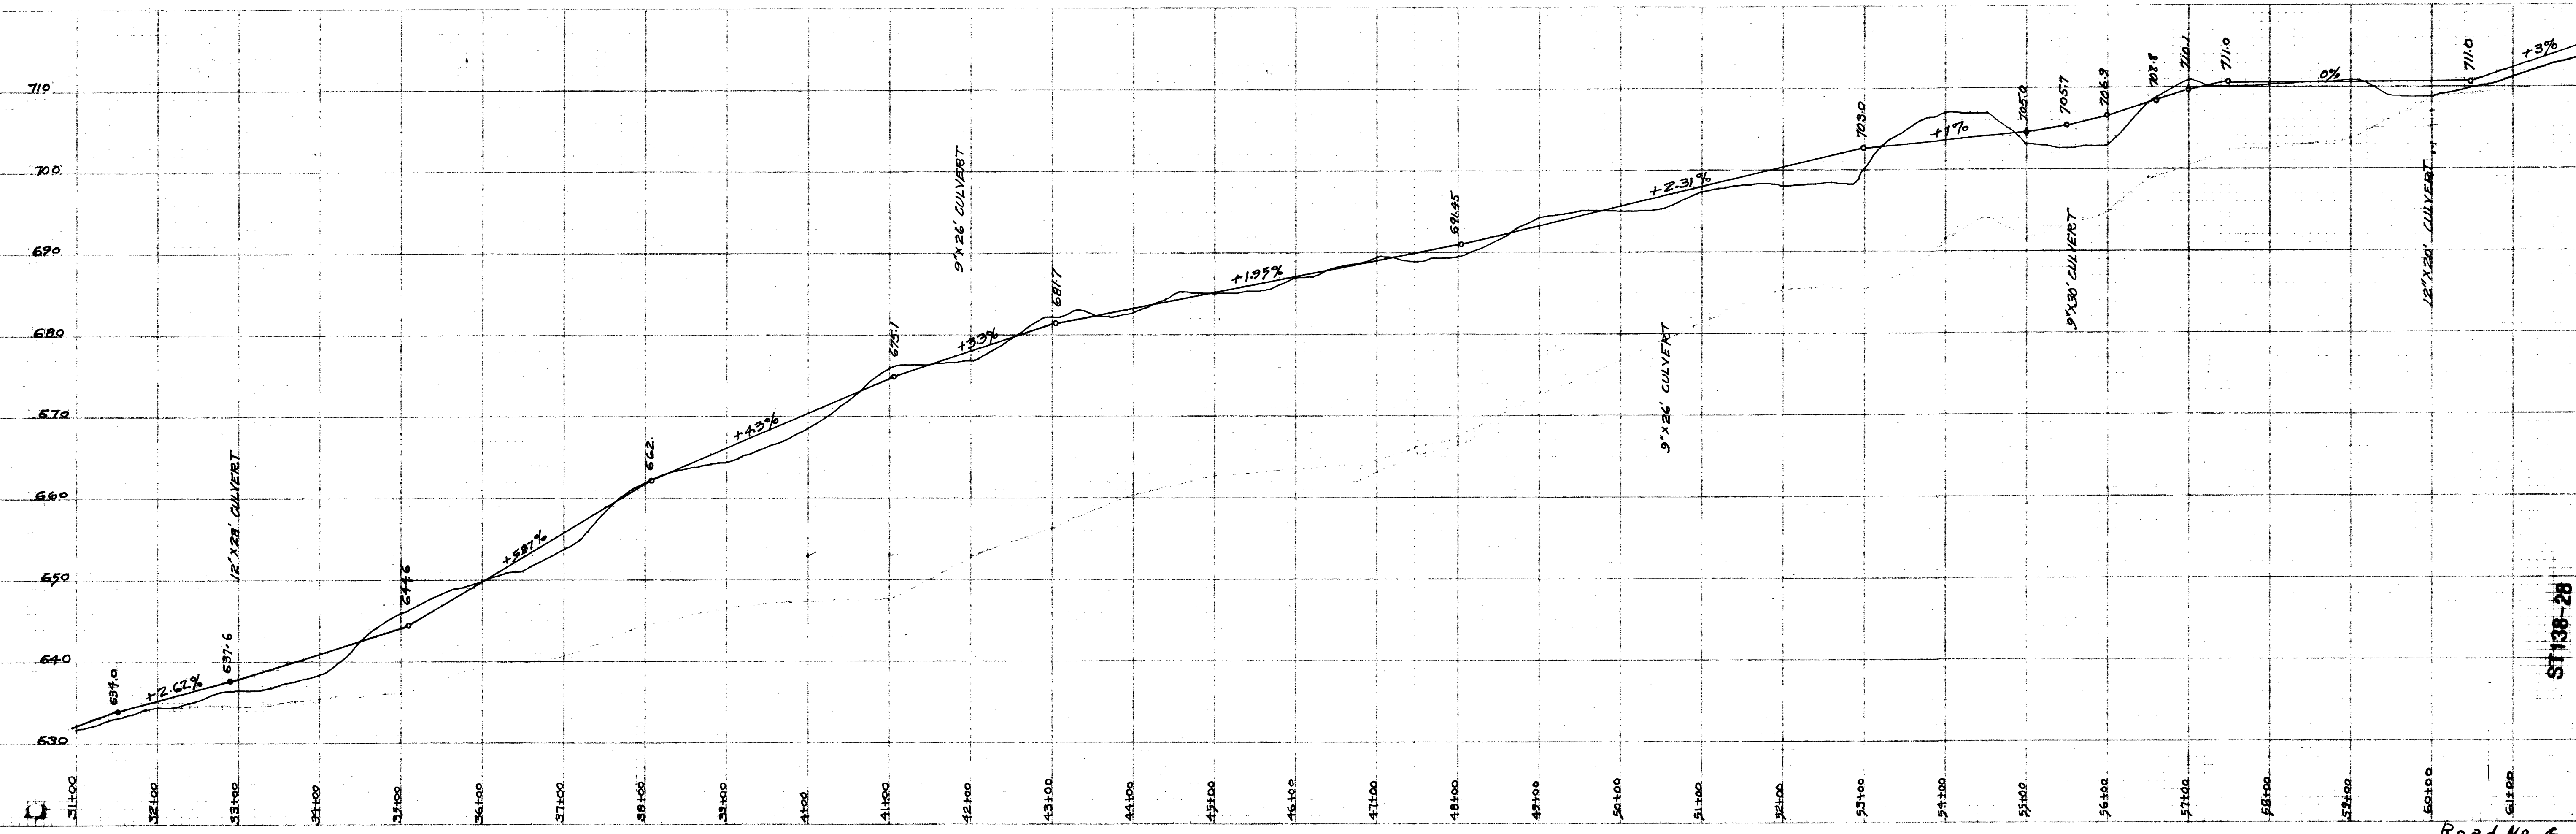

Road No 4

ST 138-2B

28